



DETAILS - WINDOW HEAD @ LOOSE LINTEL - Option 1

Not to Scale

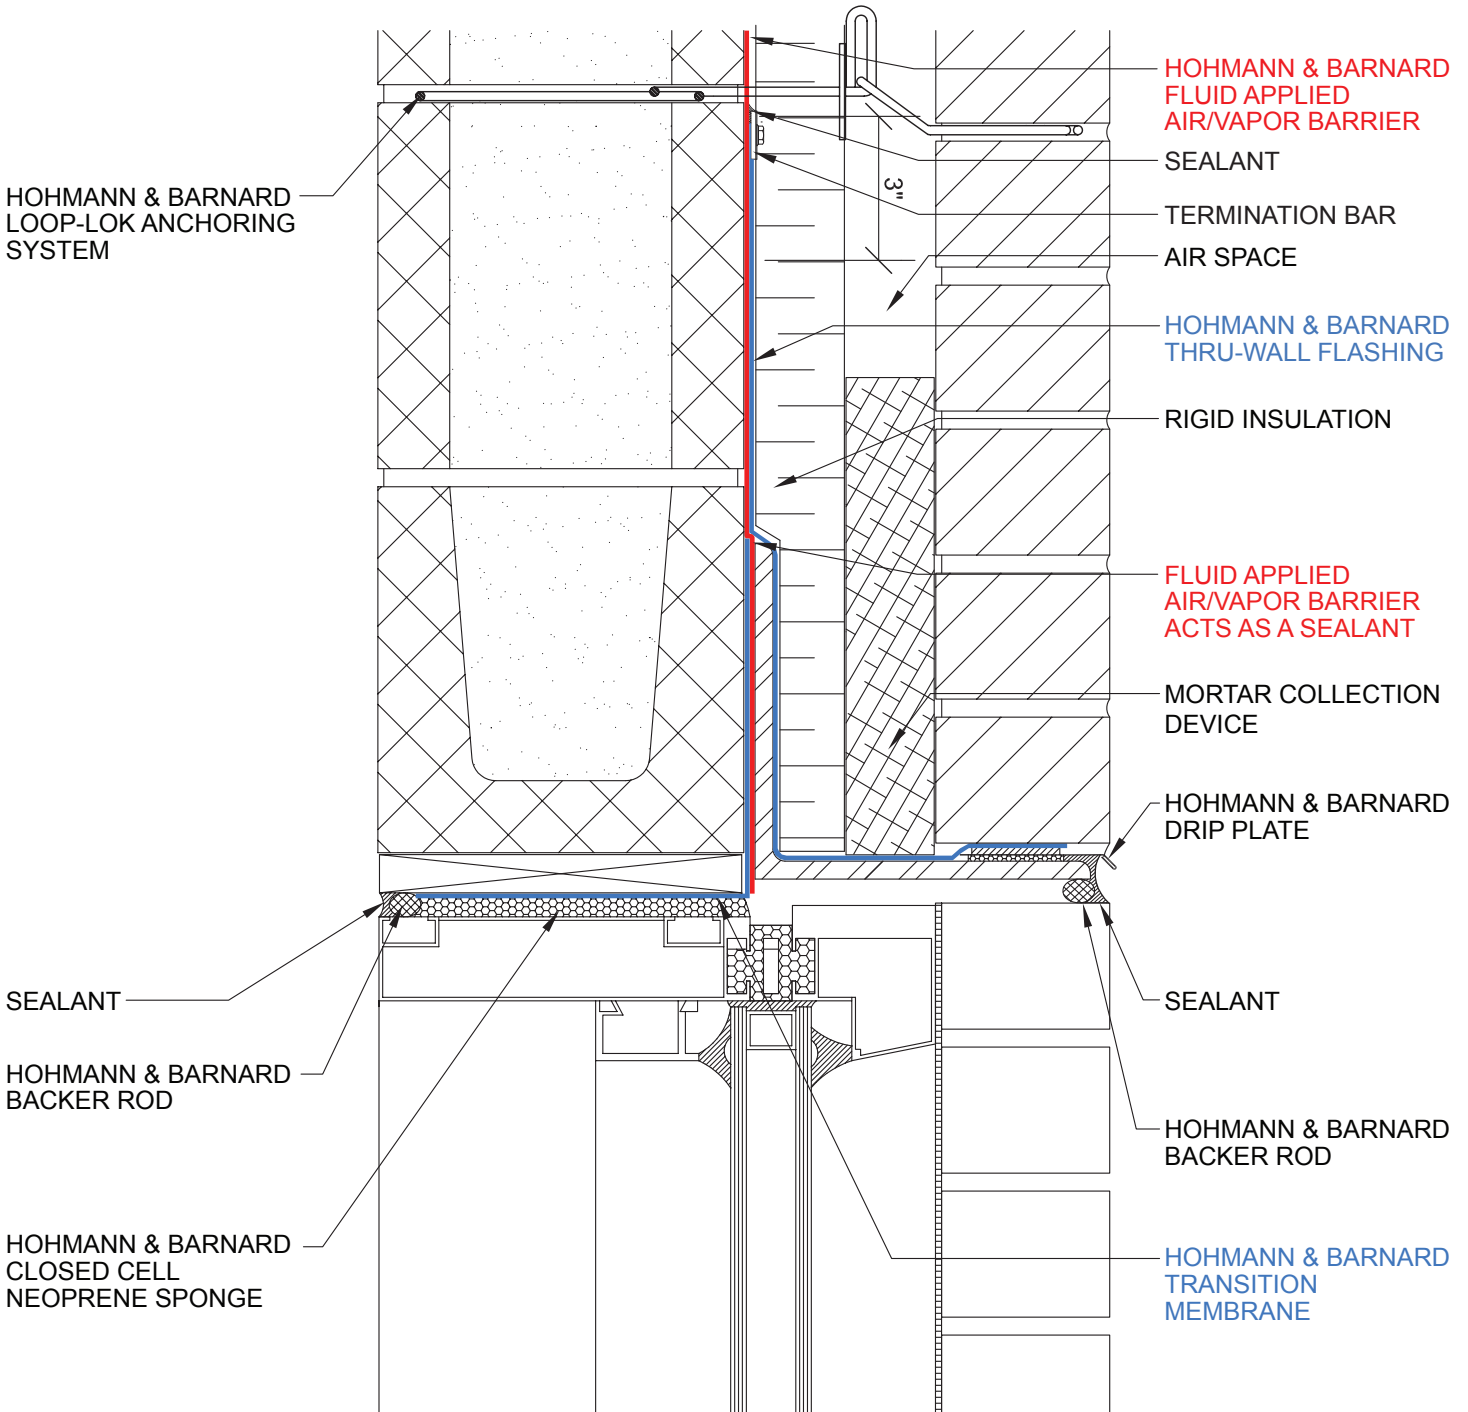


DETAILS - Parapet Option 2

Not To Scale

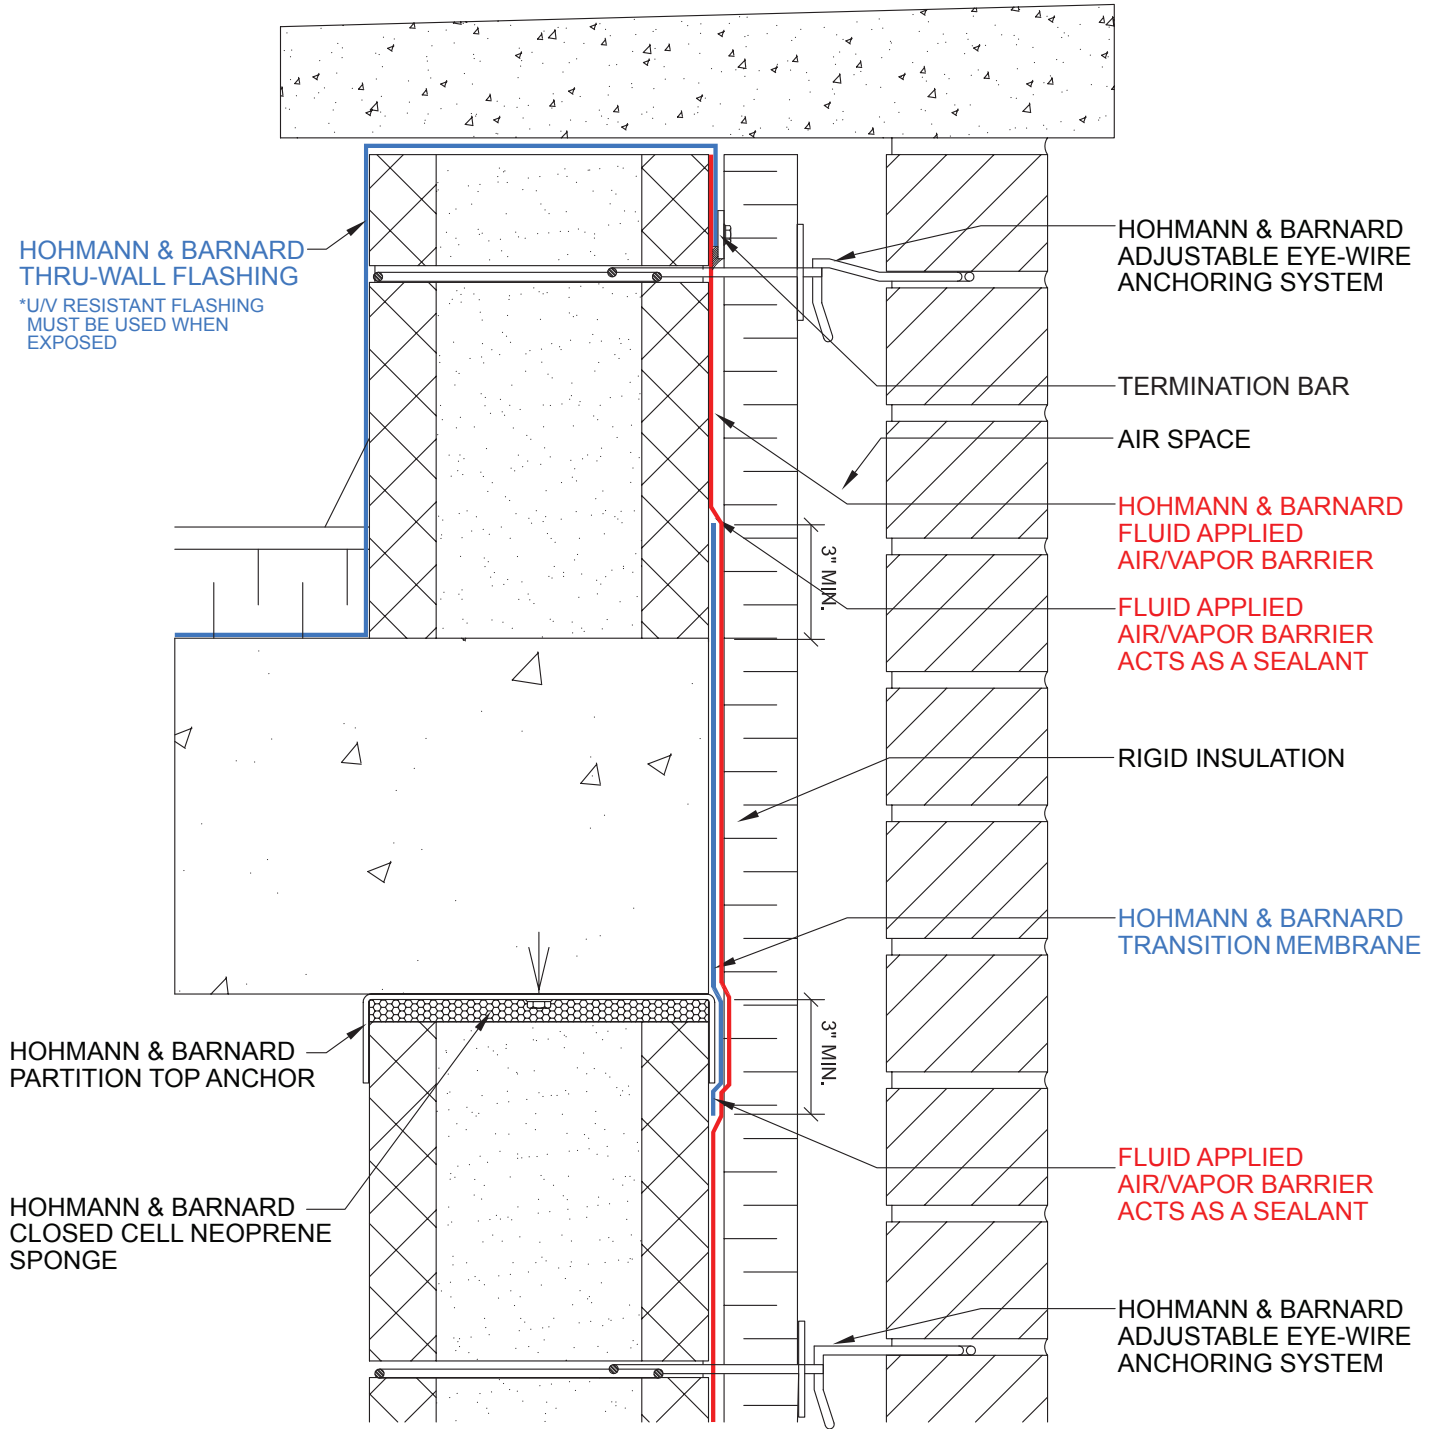

DETAILS - Expansion Joint - Option 2


Not to Scale

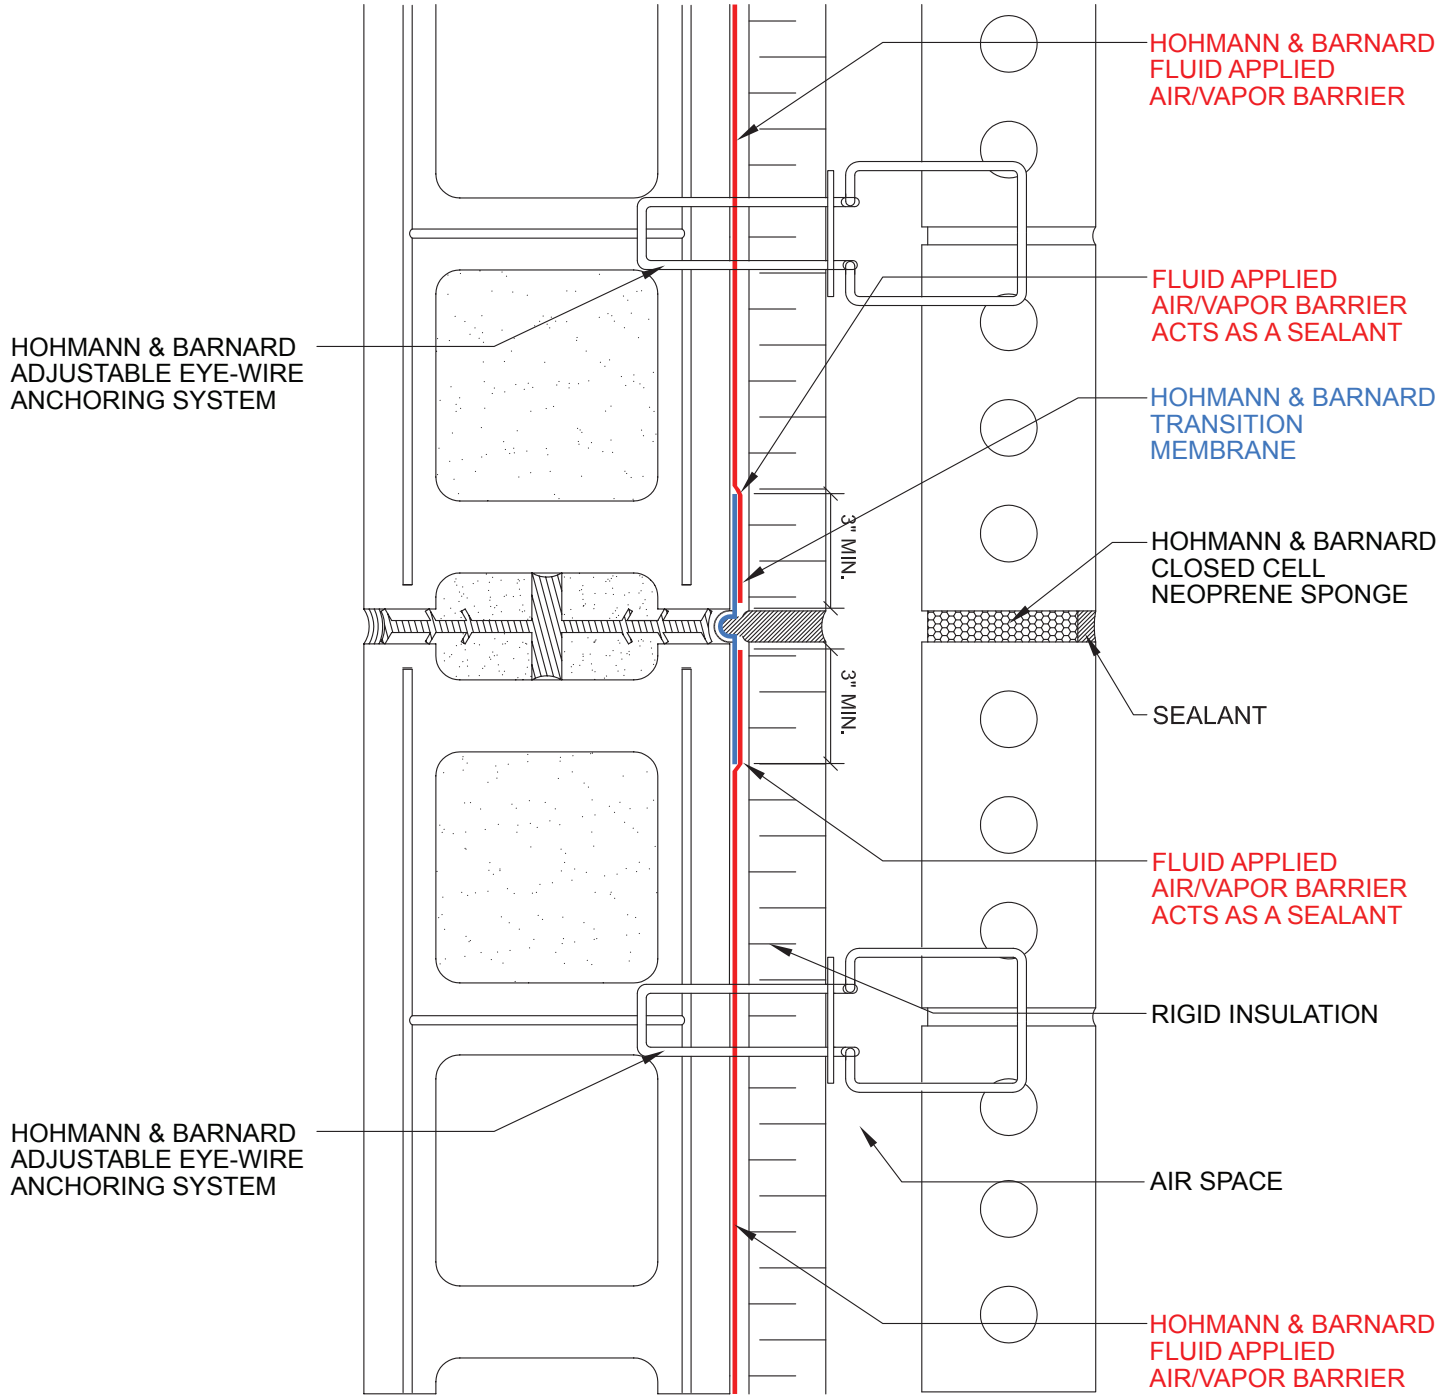

PLAN VIEW


DETAILS - Shelf Angle - Option 2

Not to Scale

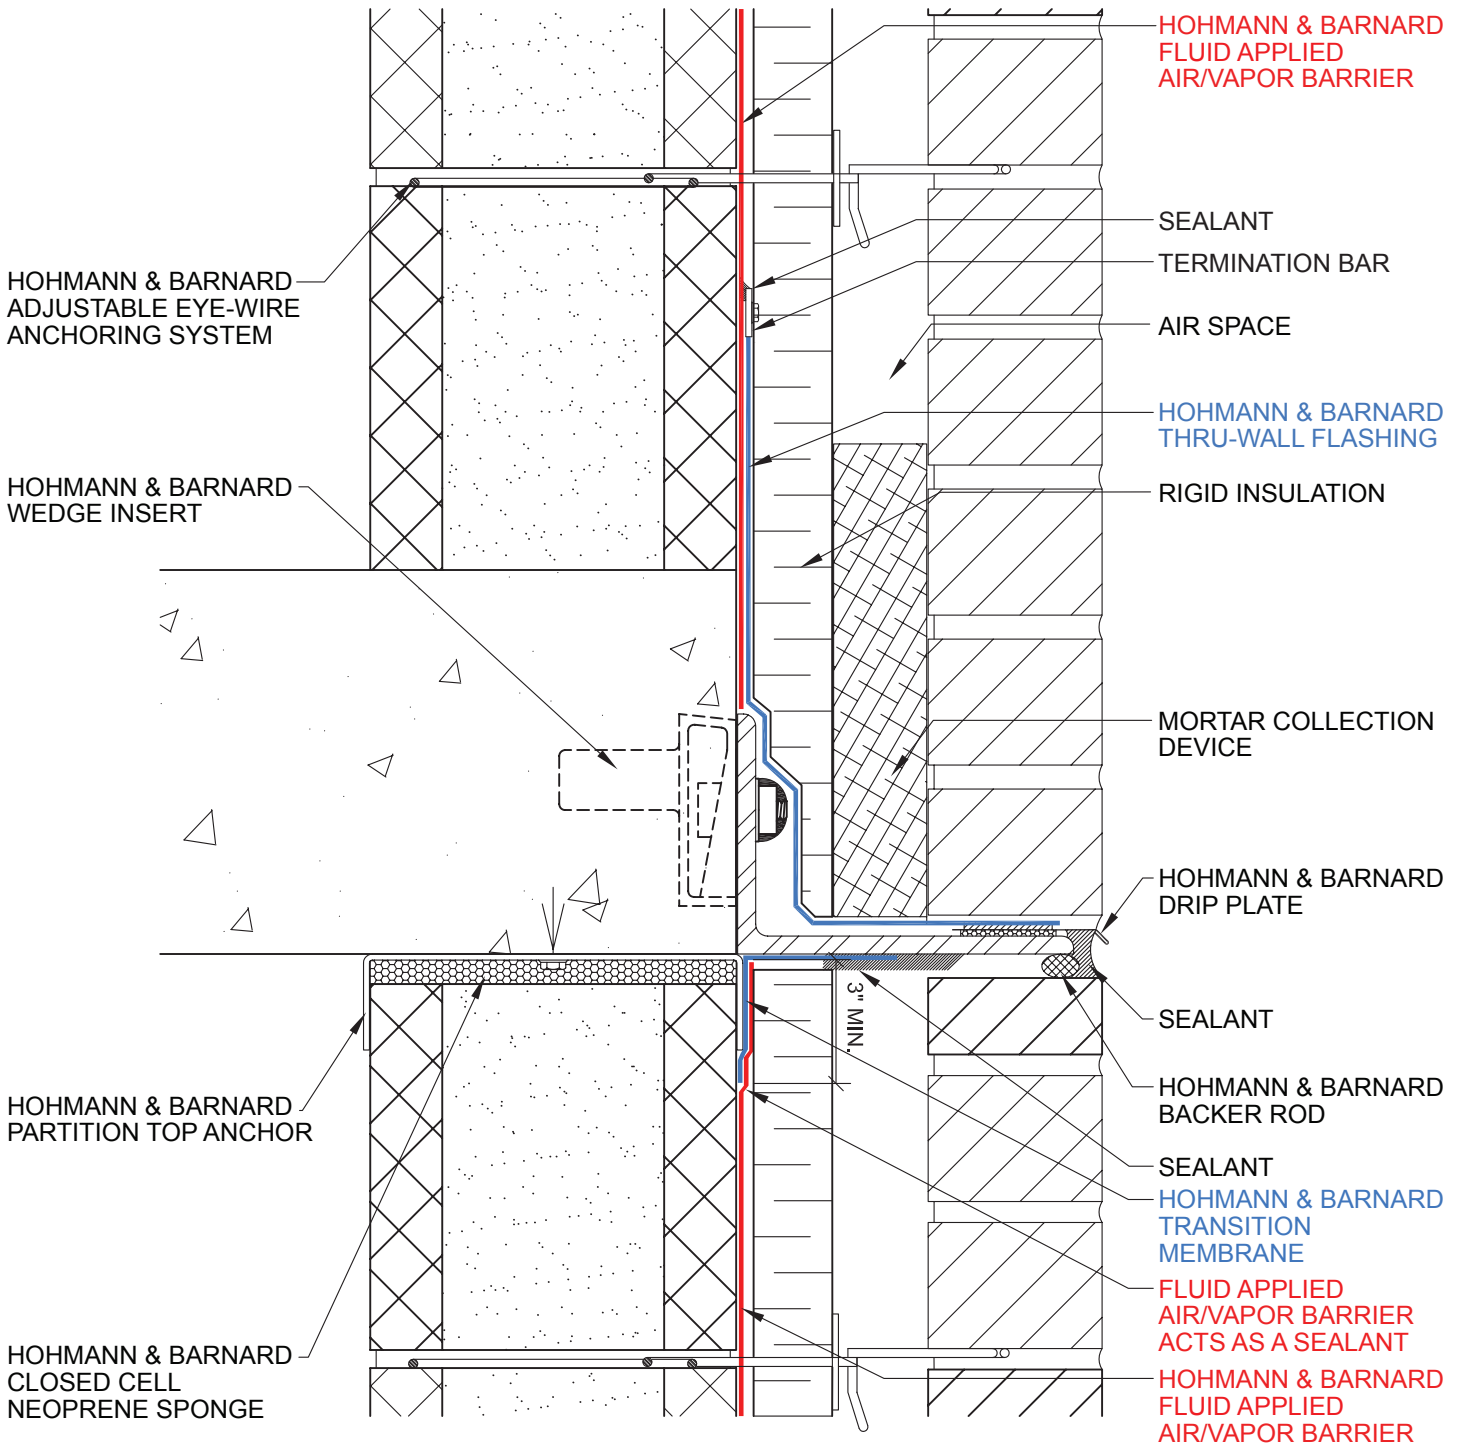


DETAILS - Foundation Wall - Option 2b

Not To Scale

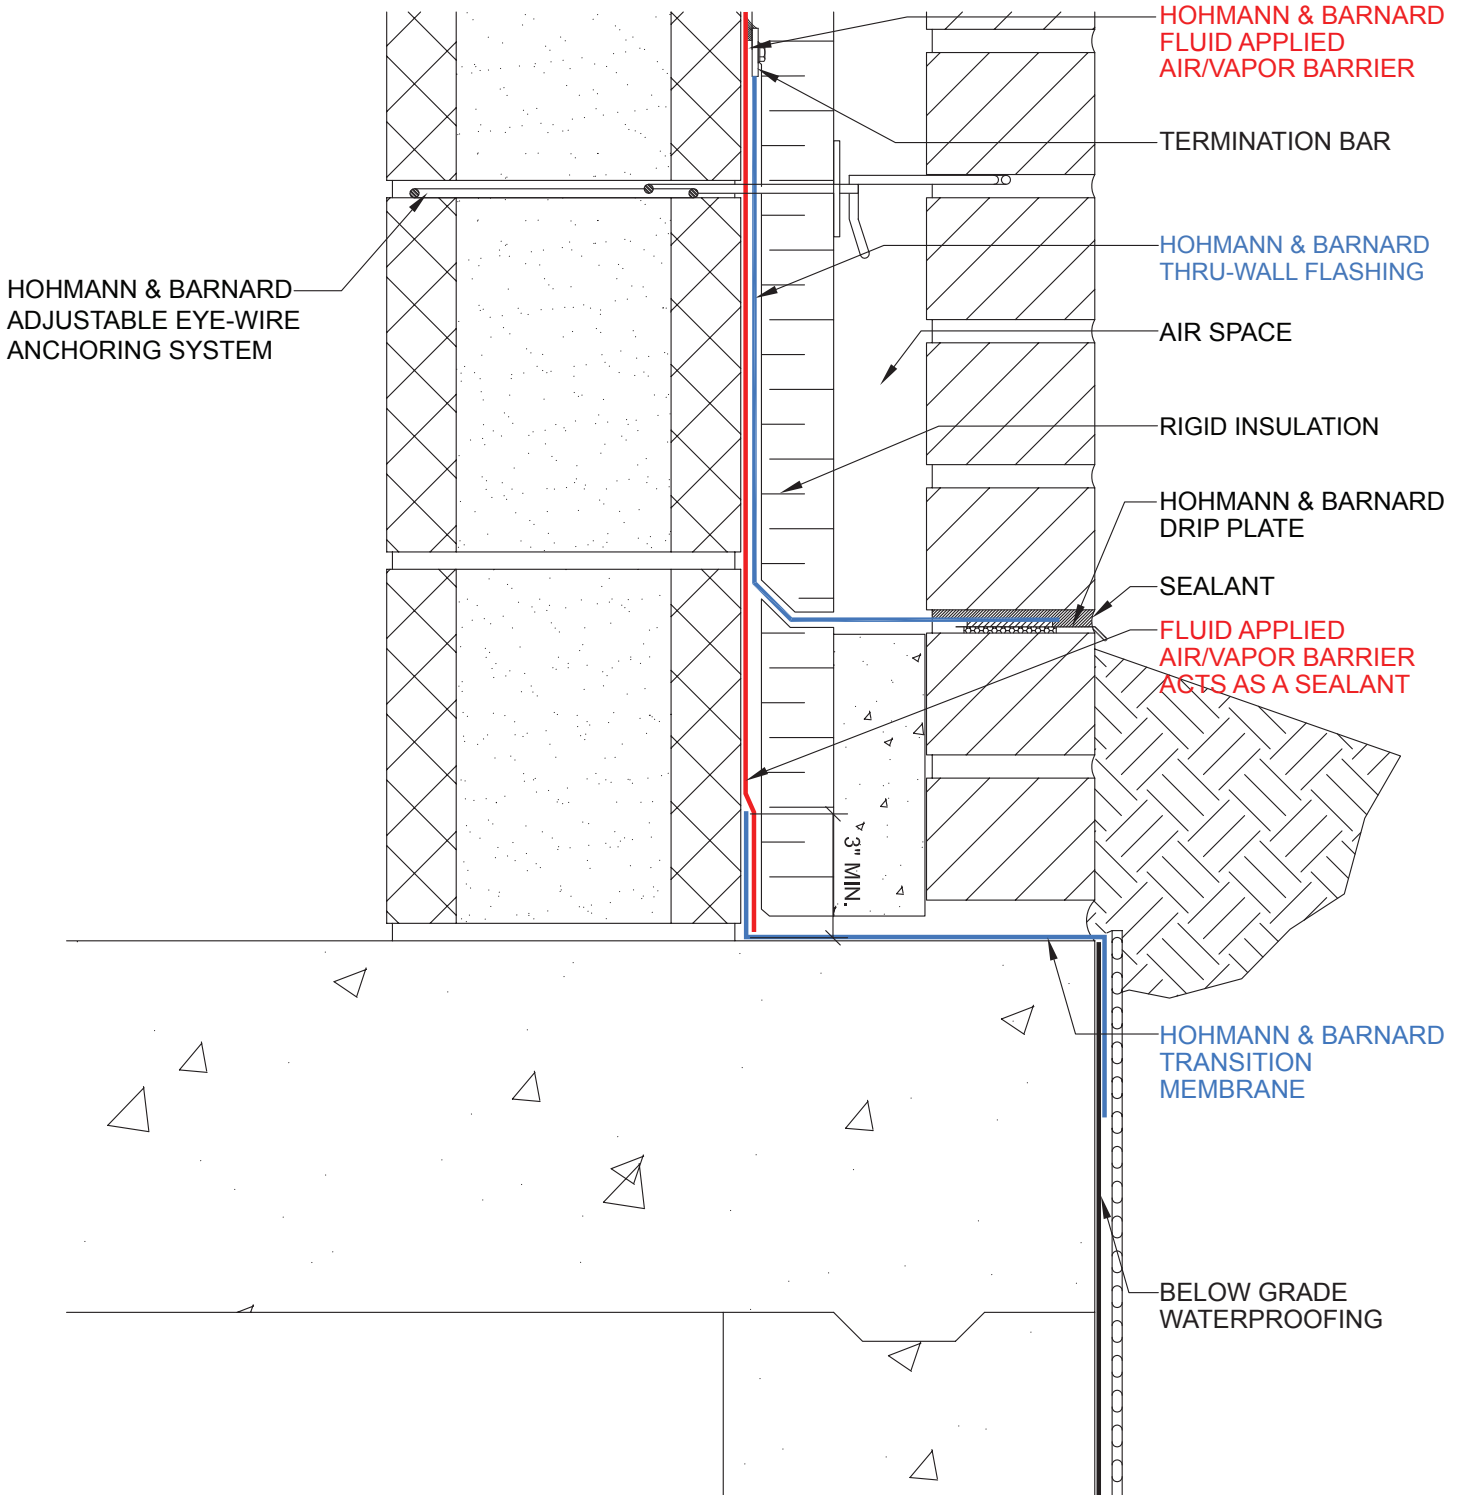


DETAILS - Foundation Wall - Option 1b

Not To Scale

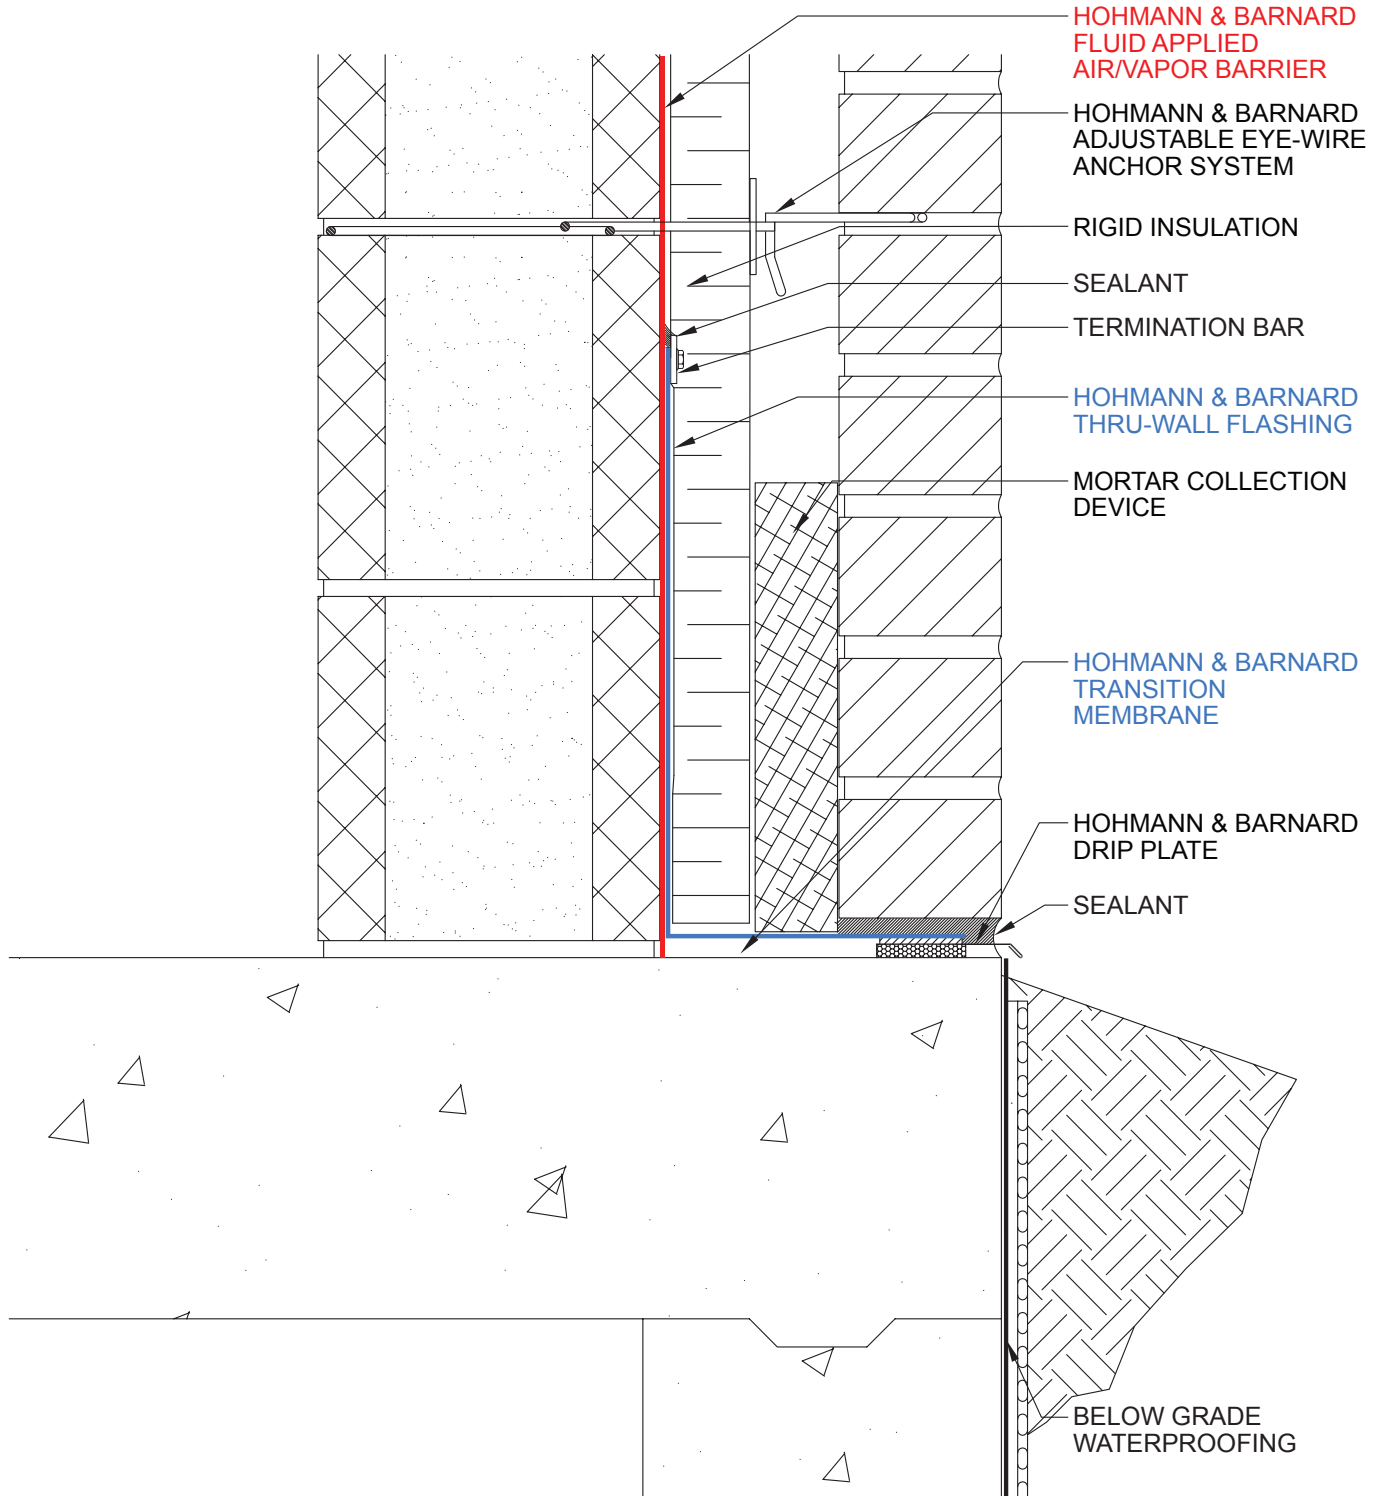


DETAILS - Window Sill - CMU - Option 2

Not to Scale

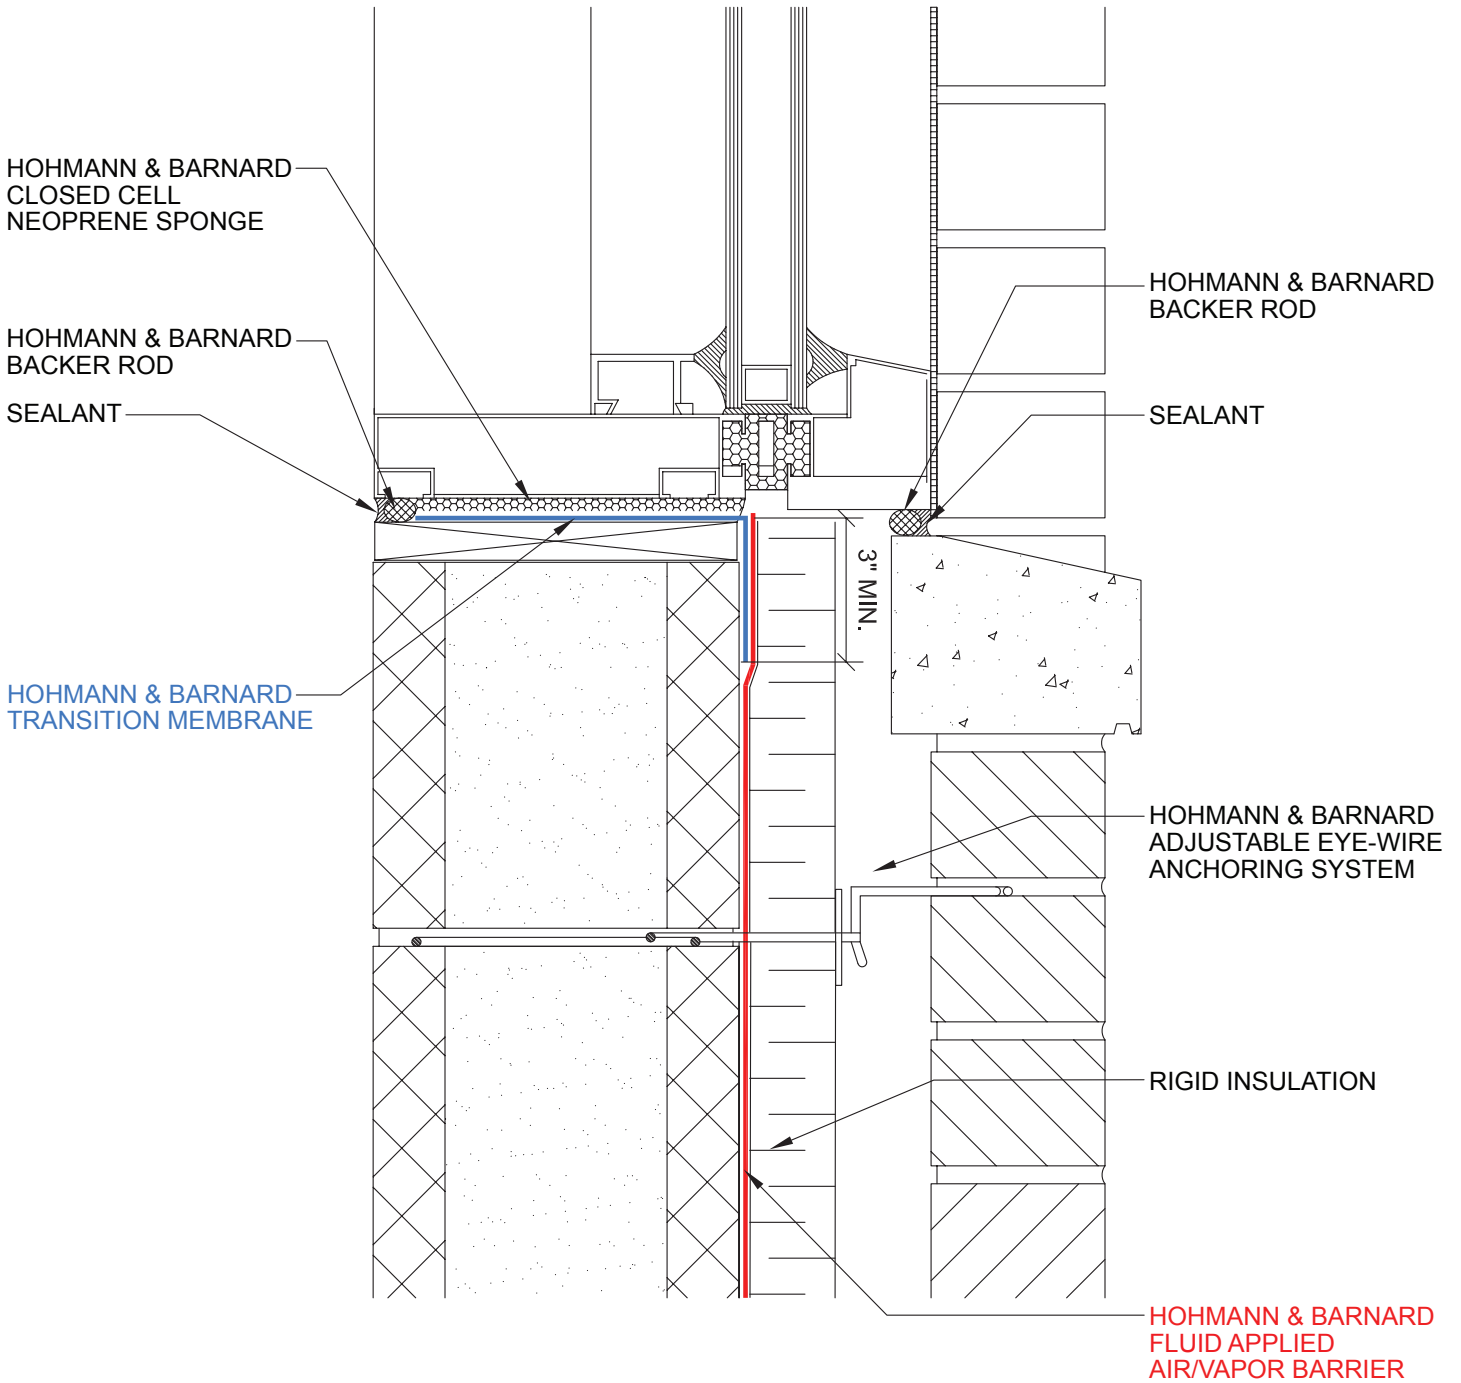


DETAILS - Window Jamb - CMU - Option 2

Not to Scale

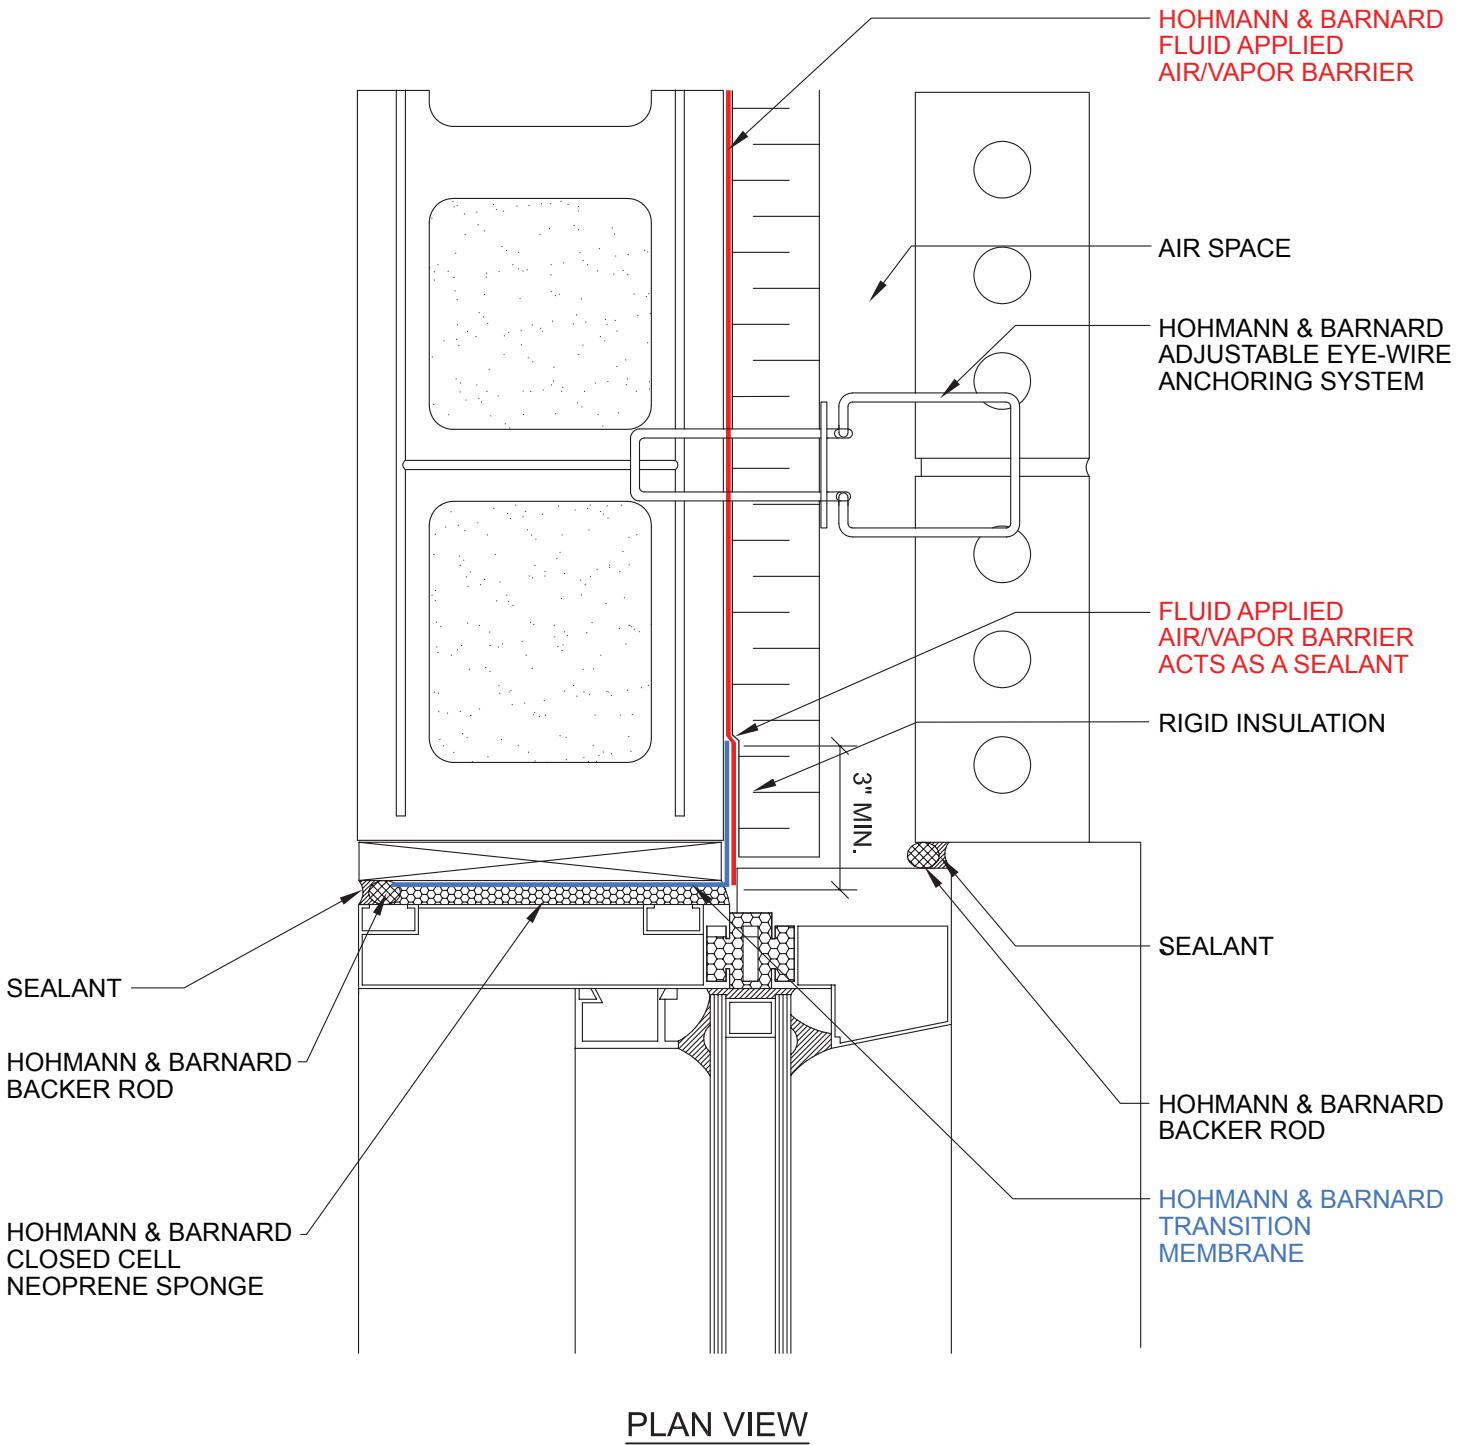


DETAILS - WINDOW HEAD @ LOOSE LINTEL - Option 2

Not to Scale

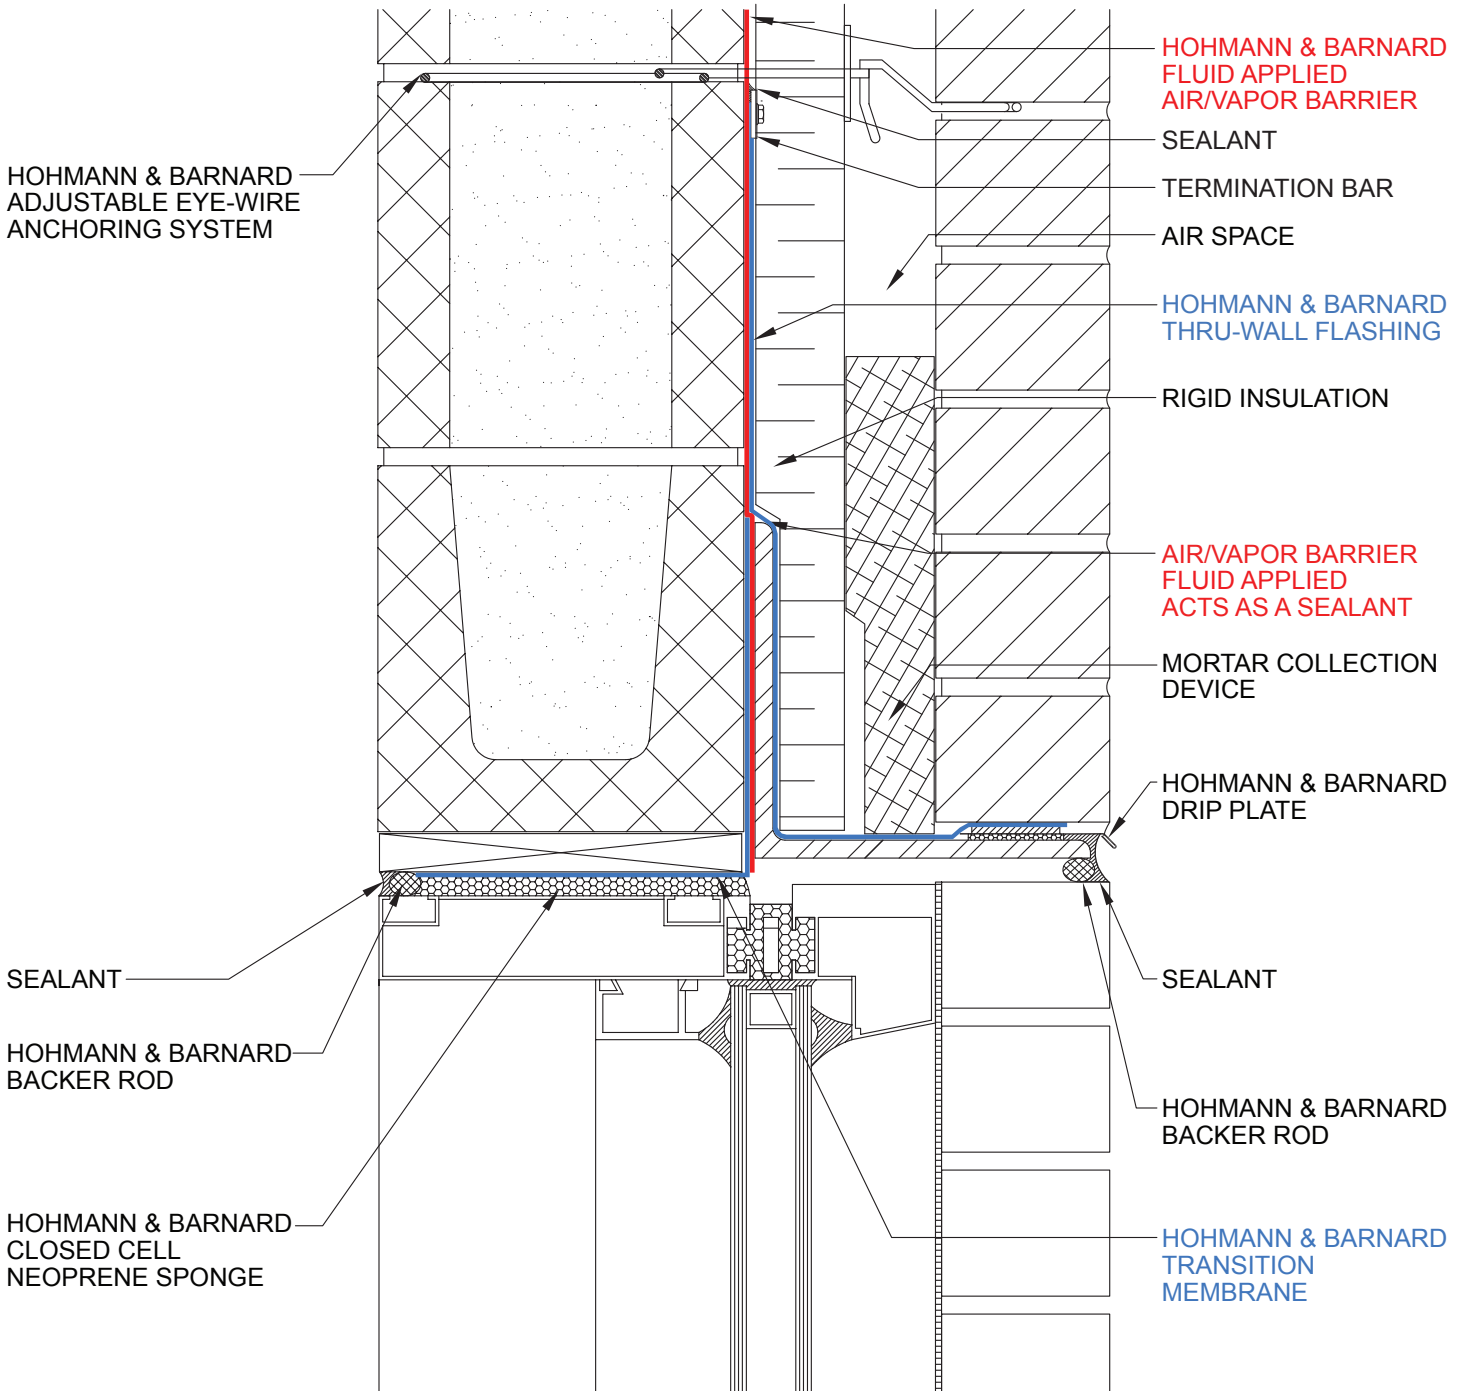


DETAILS - Shelf Angle - Steel Stud

Not to Scale

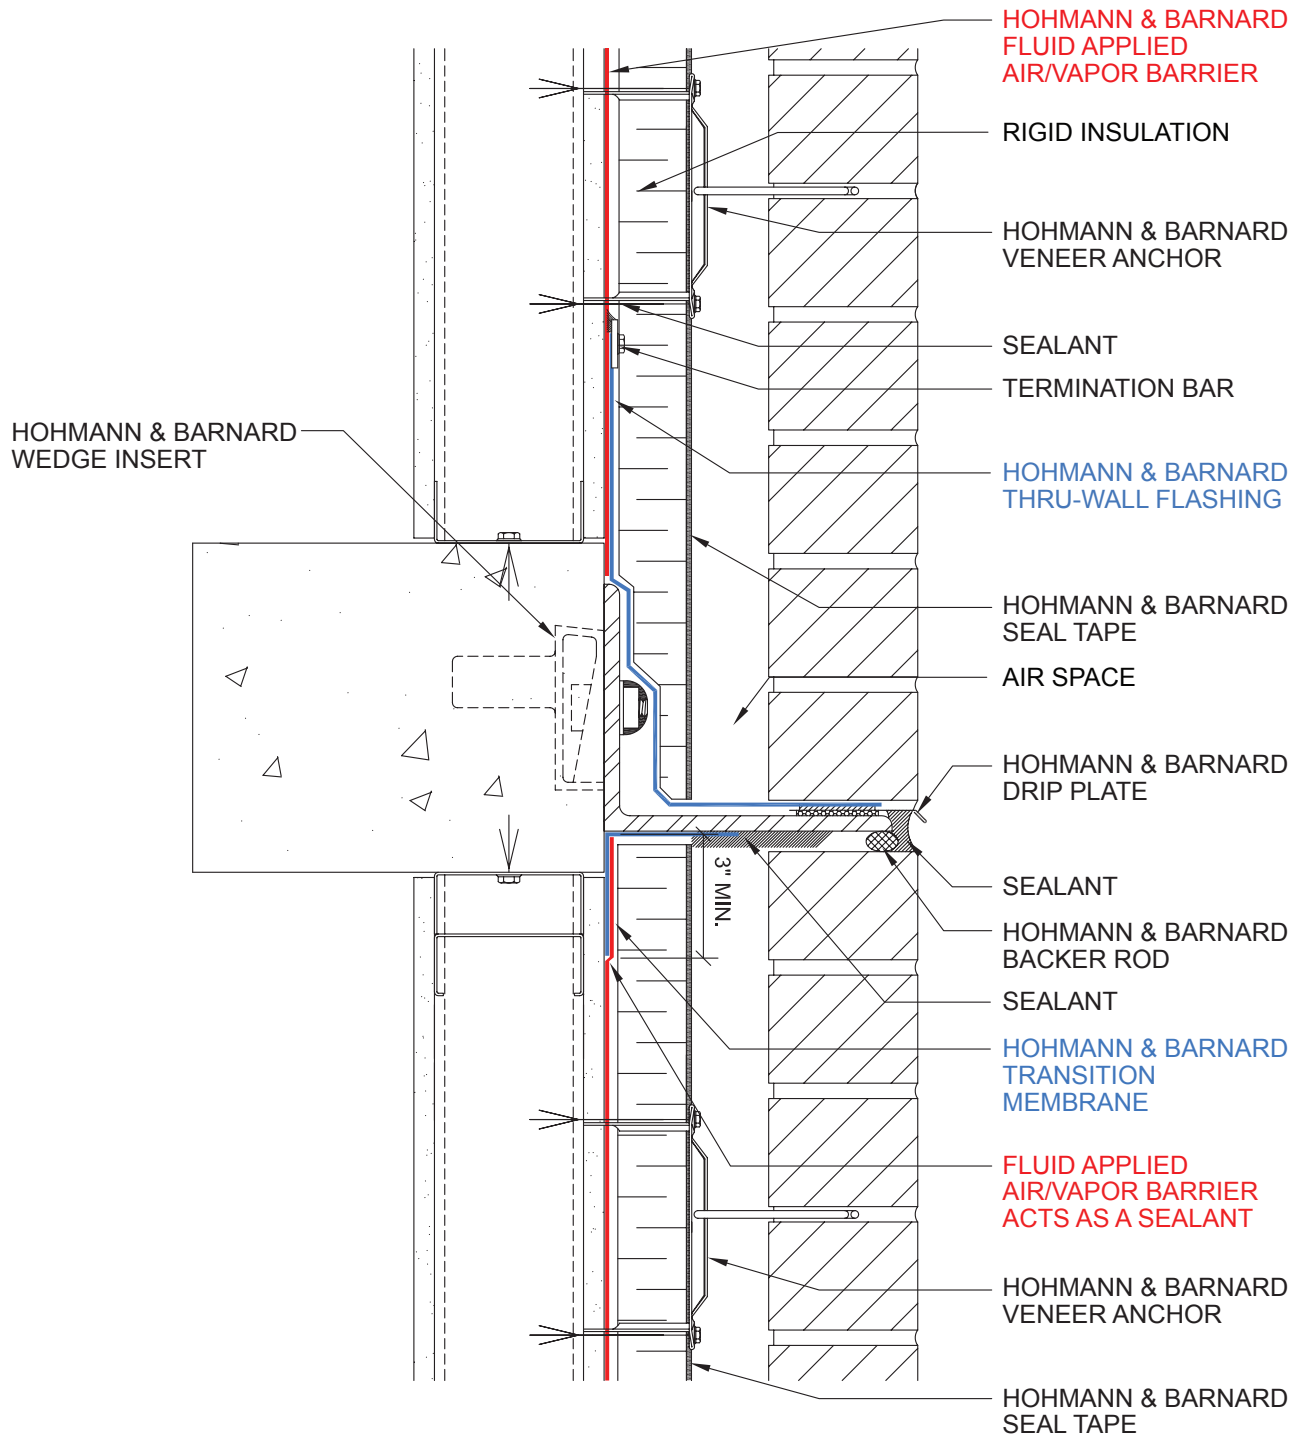


DETAILS - Window Sill - Steel Stud

Not to Scale

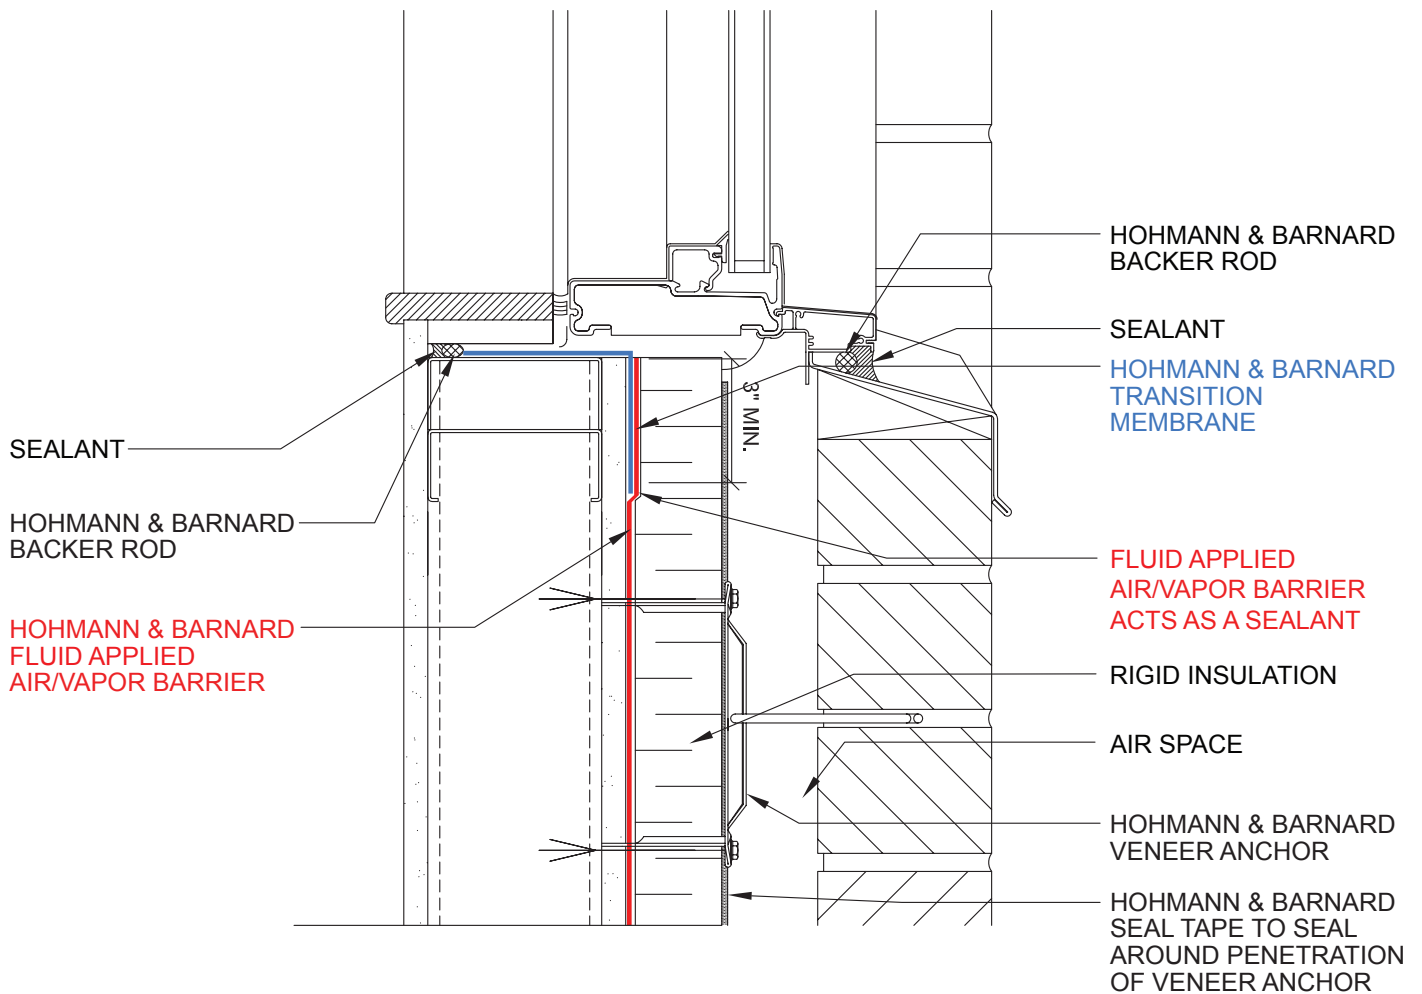

DETAILS - Window Jamb - Steel Stud


Not to Scale

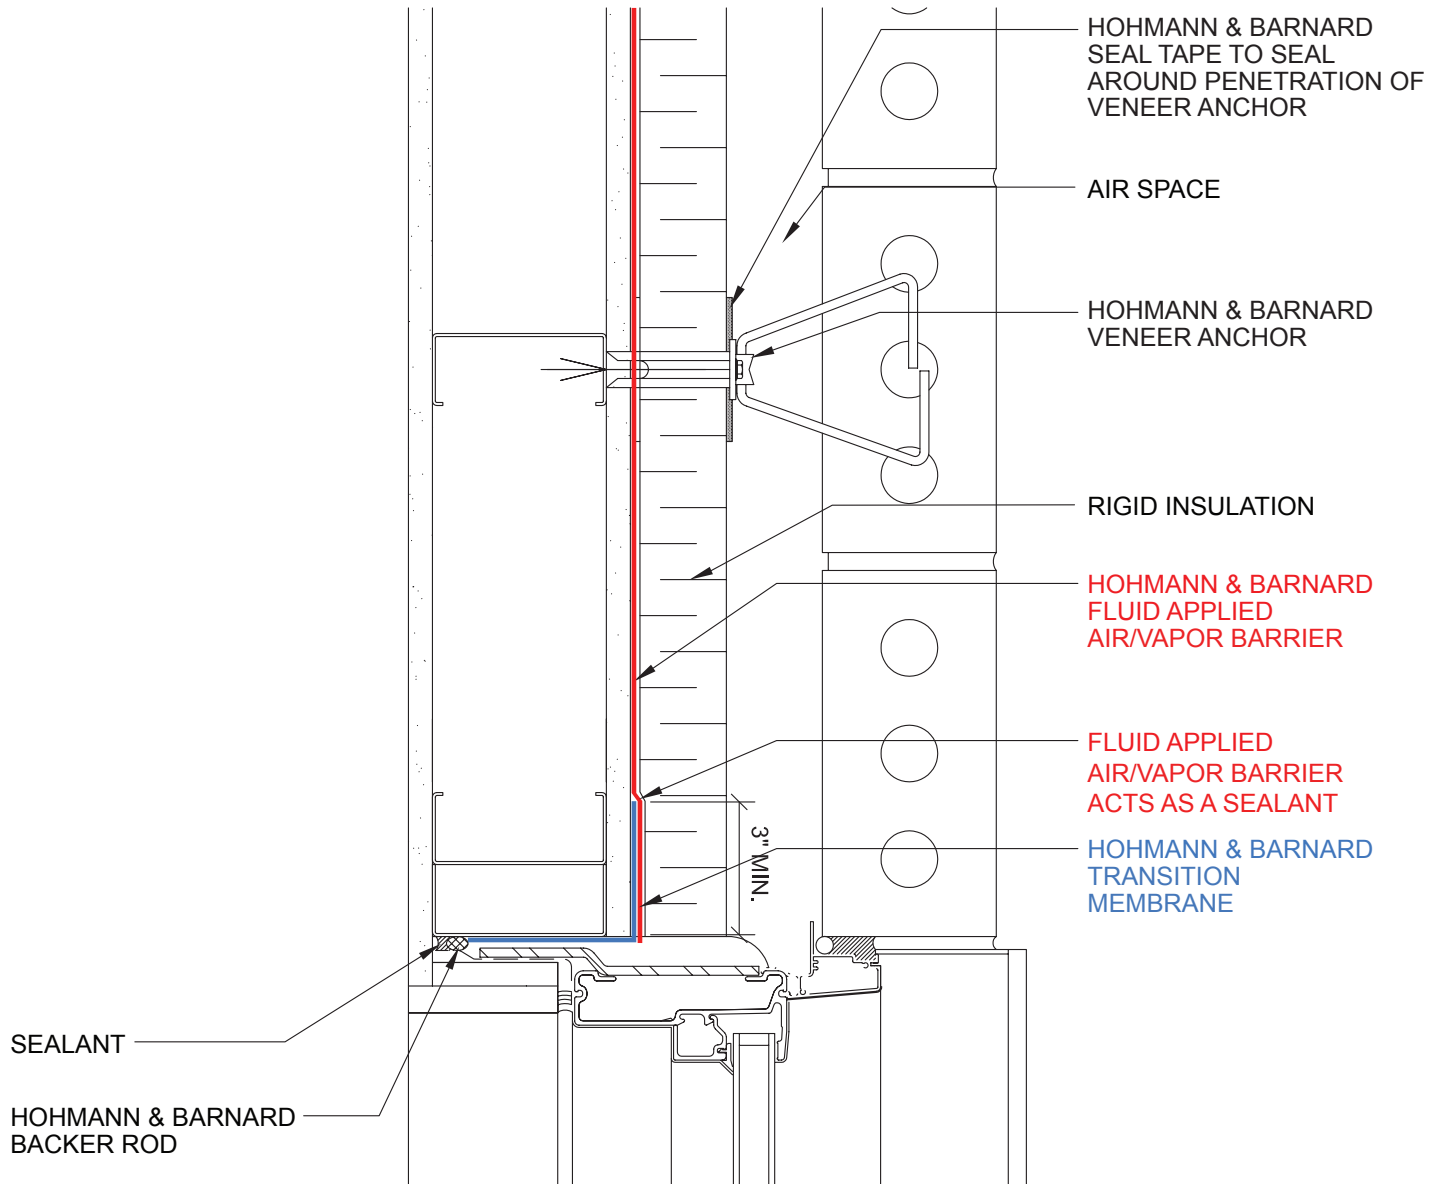

PLAN VIEW


DETAILS - Window Head - Steel Stud

Not to Scale

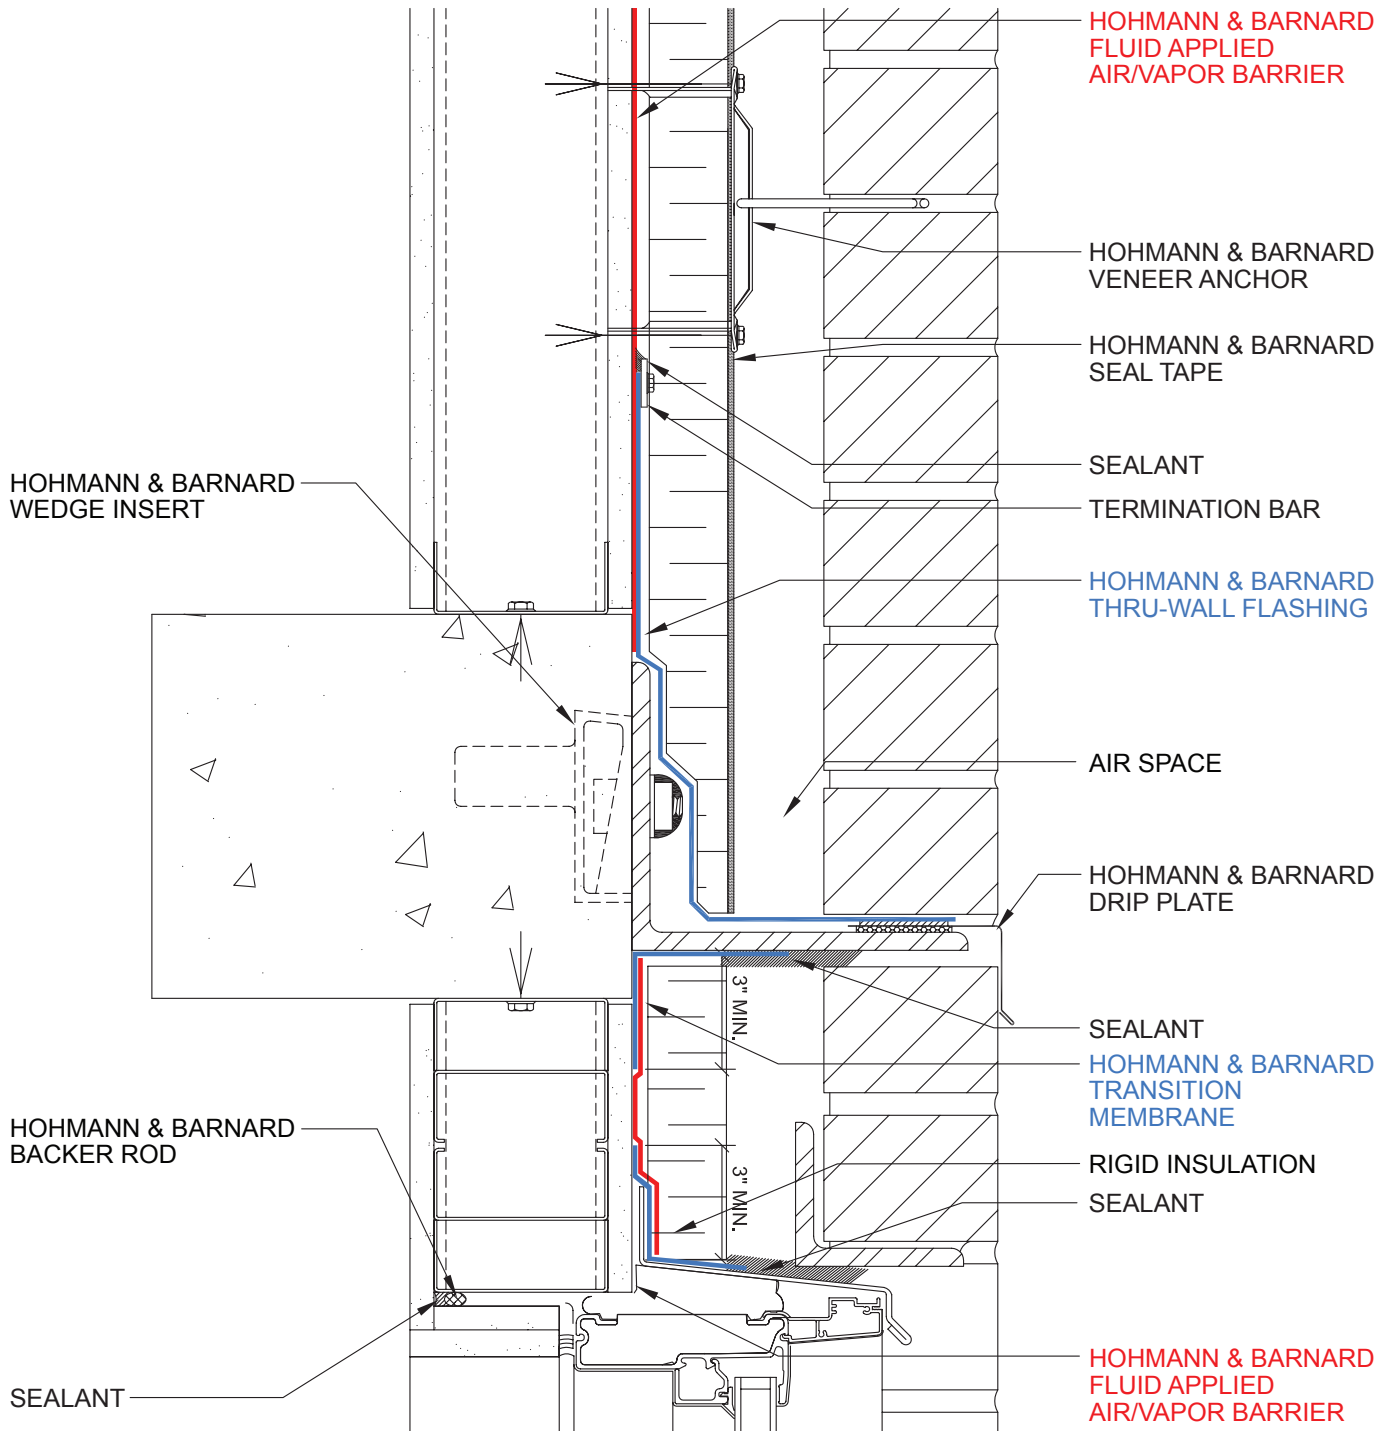


DETAILS - Parapet Option 1

Not To Scale

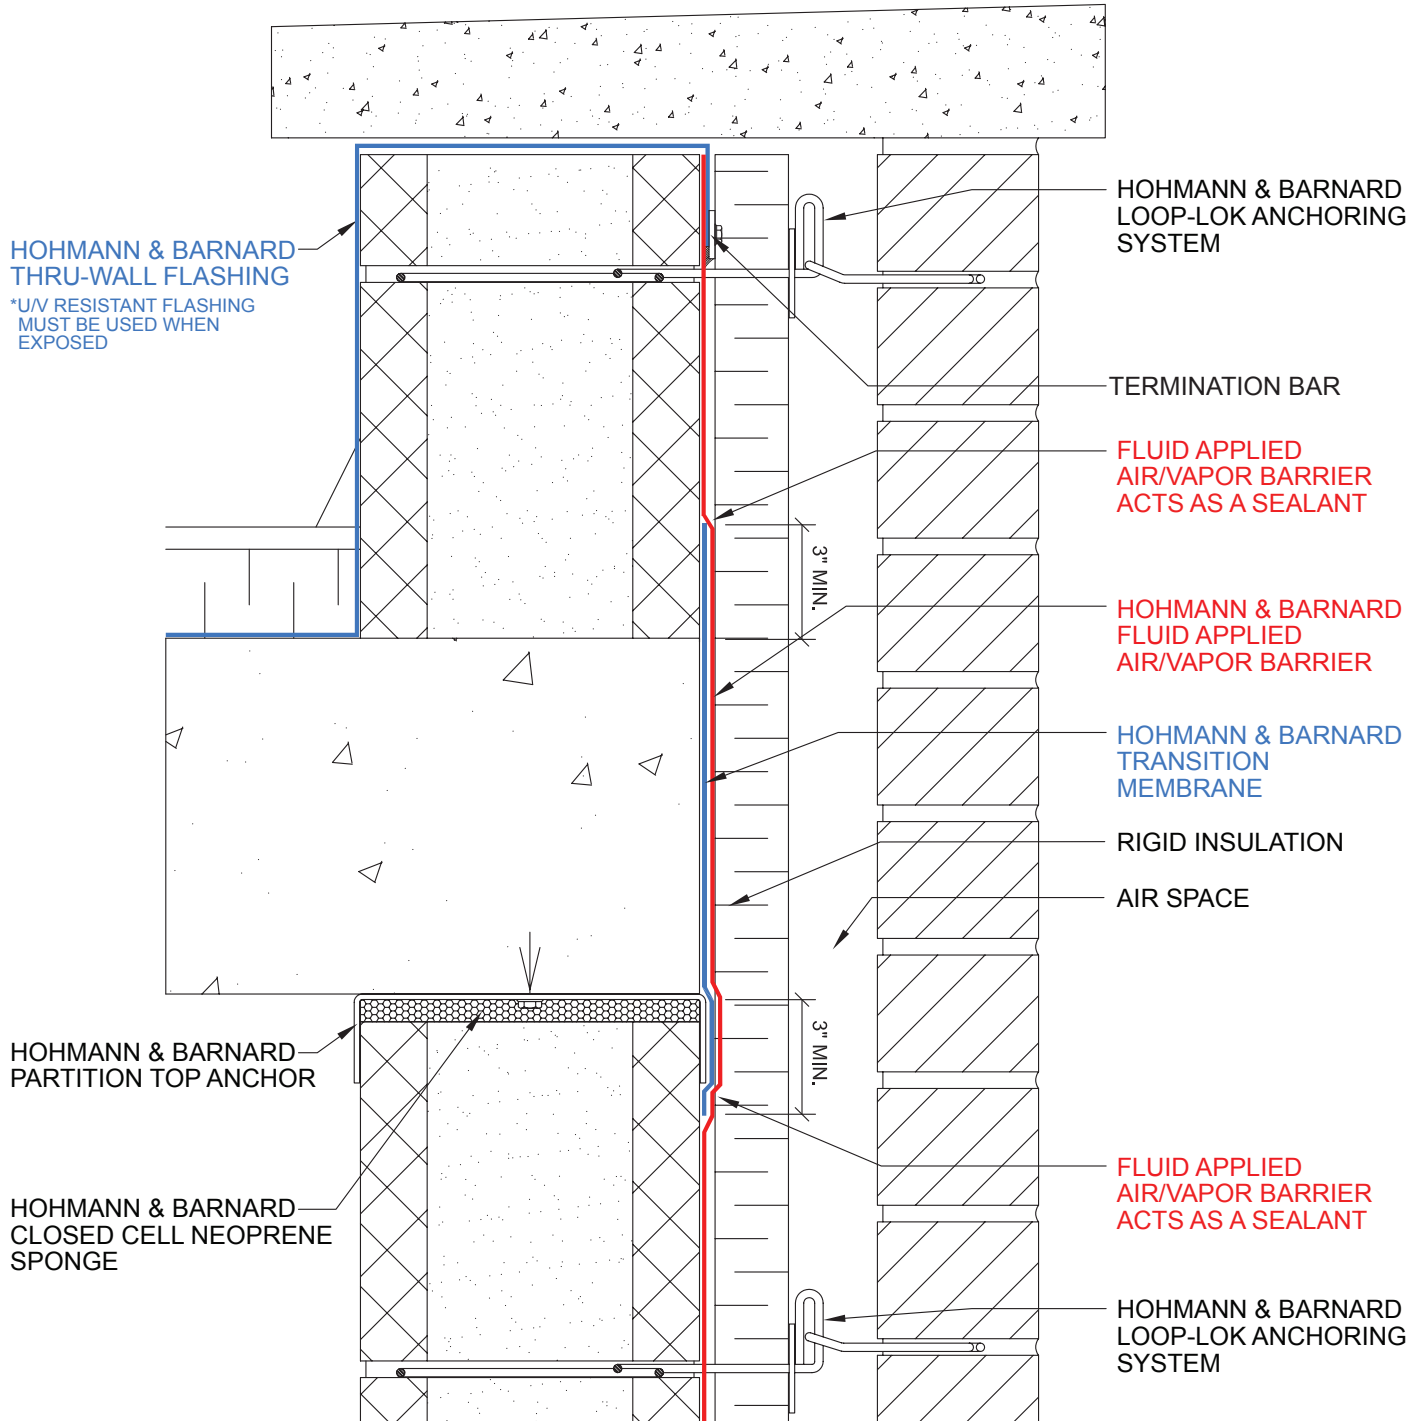


DETAILS - Expansion Joint - Option 1

Not to Scale

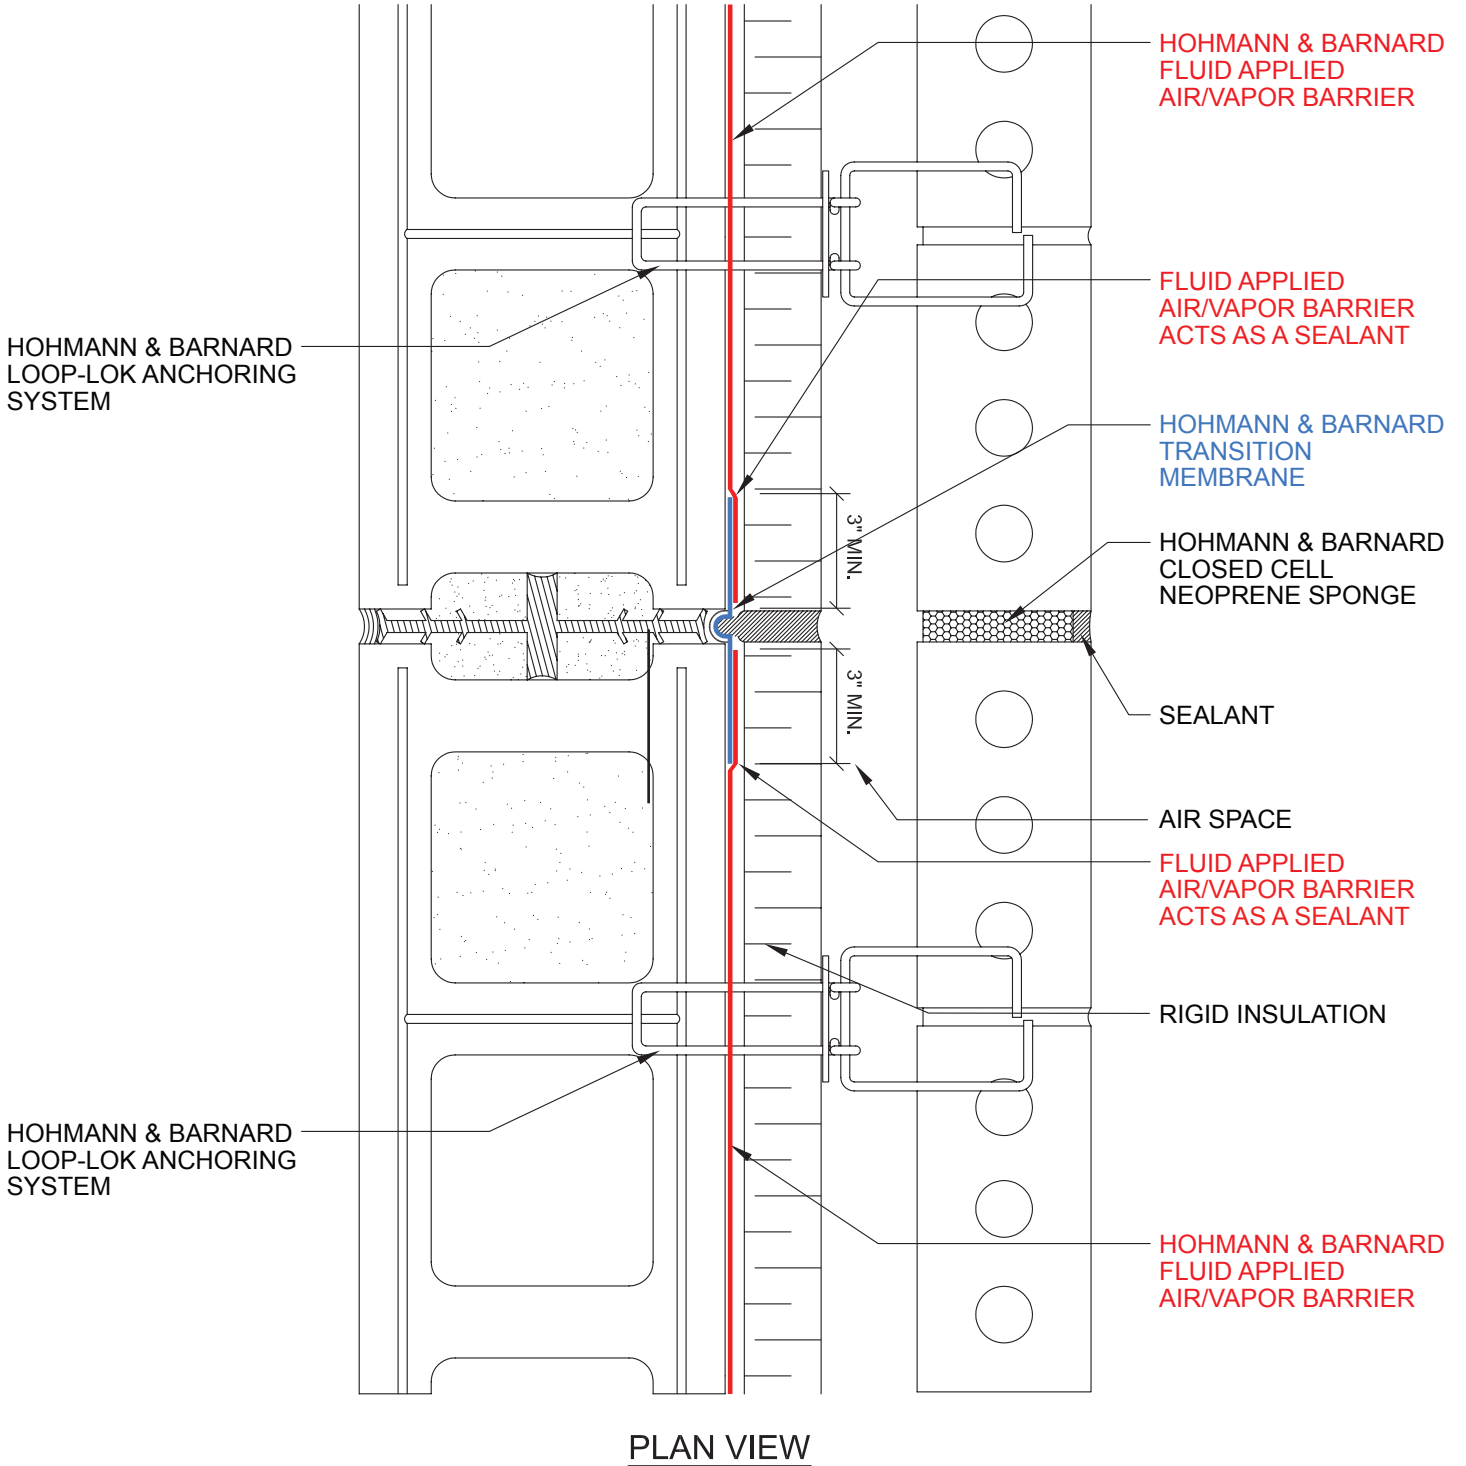


DETAILS - Shelf Angle - CMU - Option 1

Not To Scale

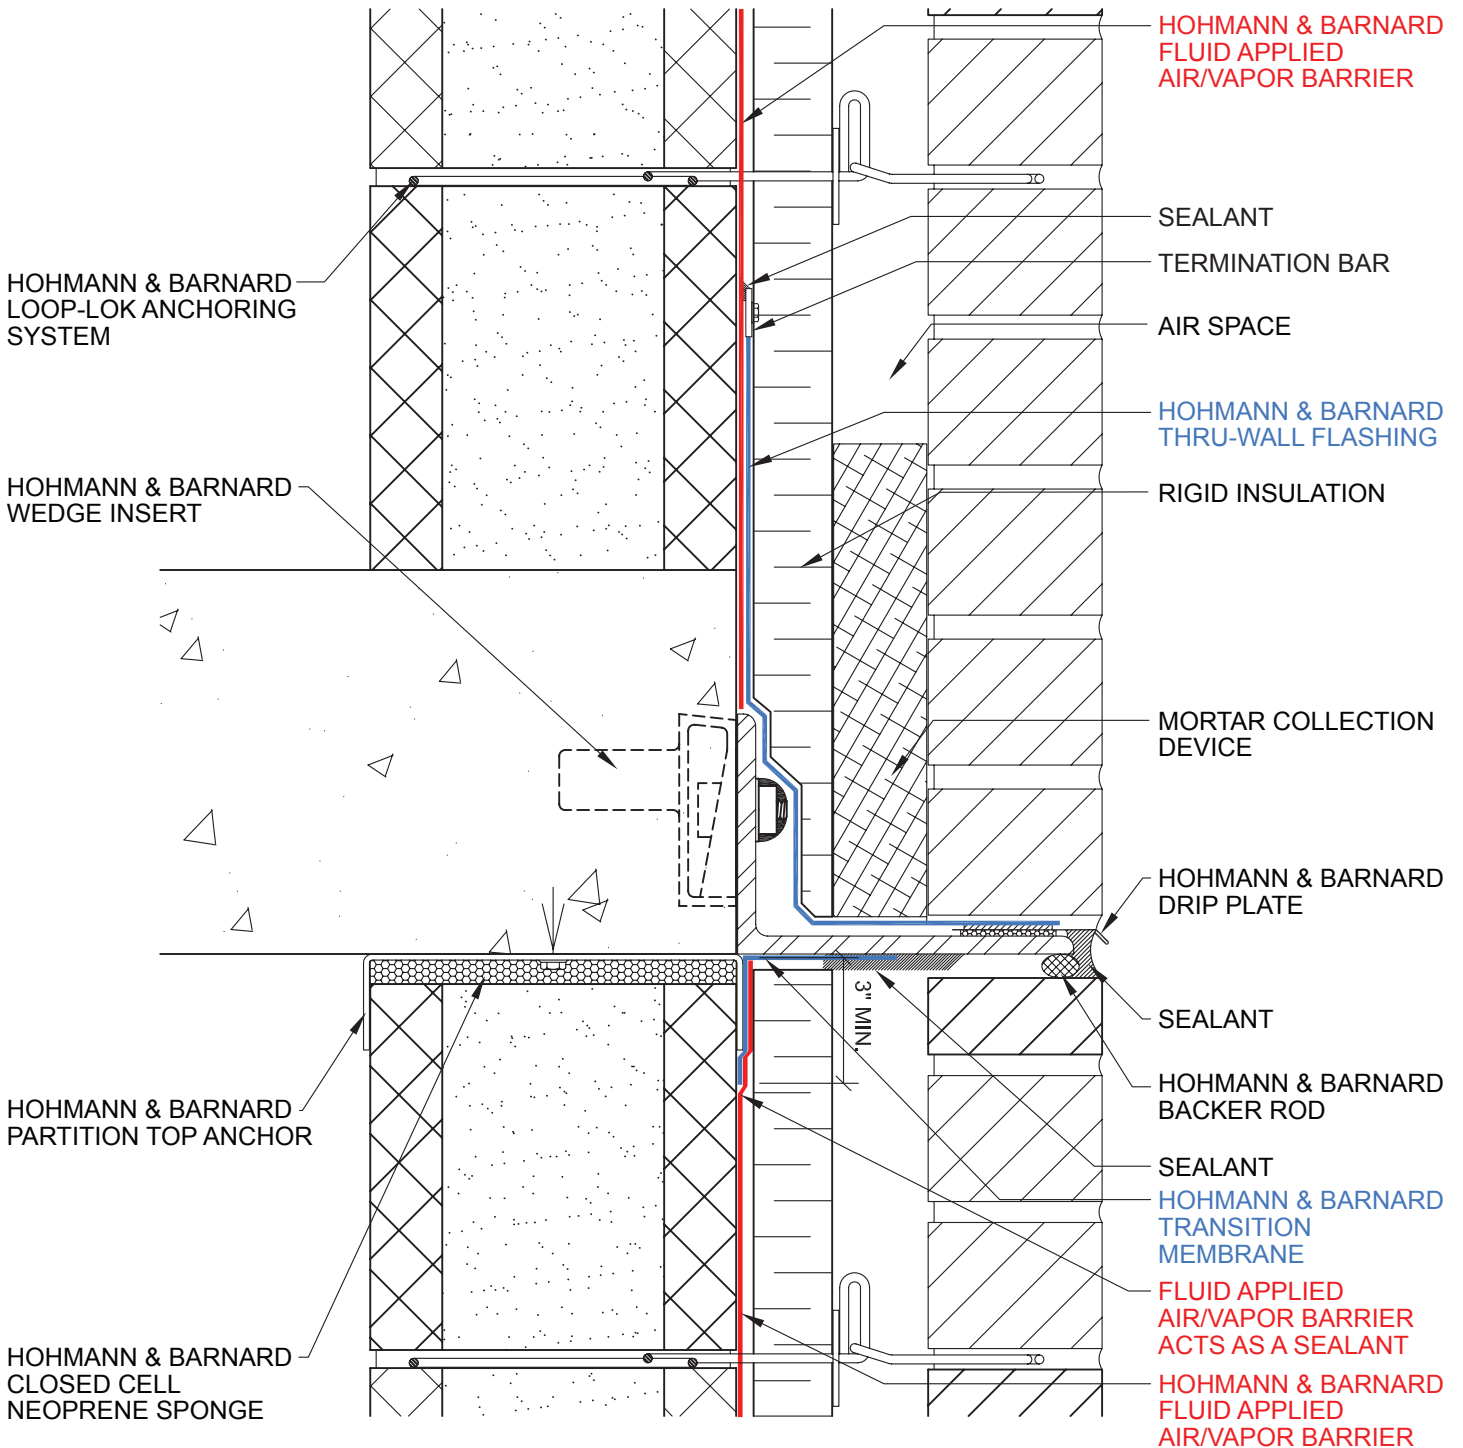


DETAILS - Foundation Wall - Option 2a

Not To Scale

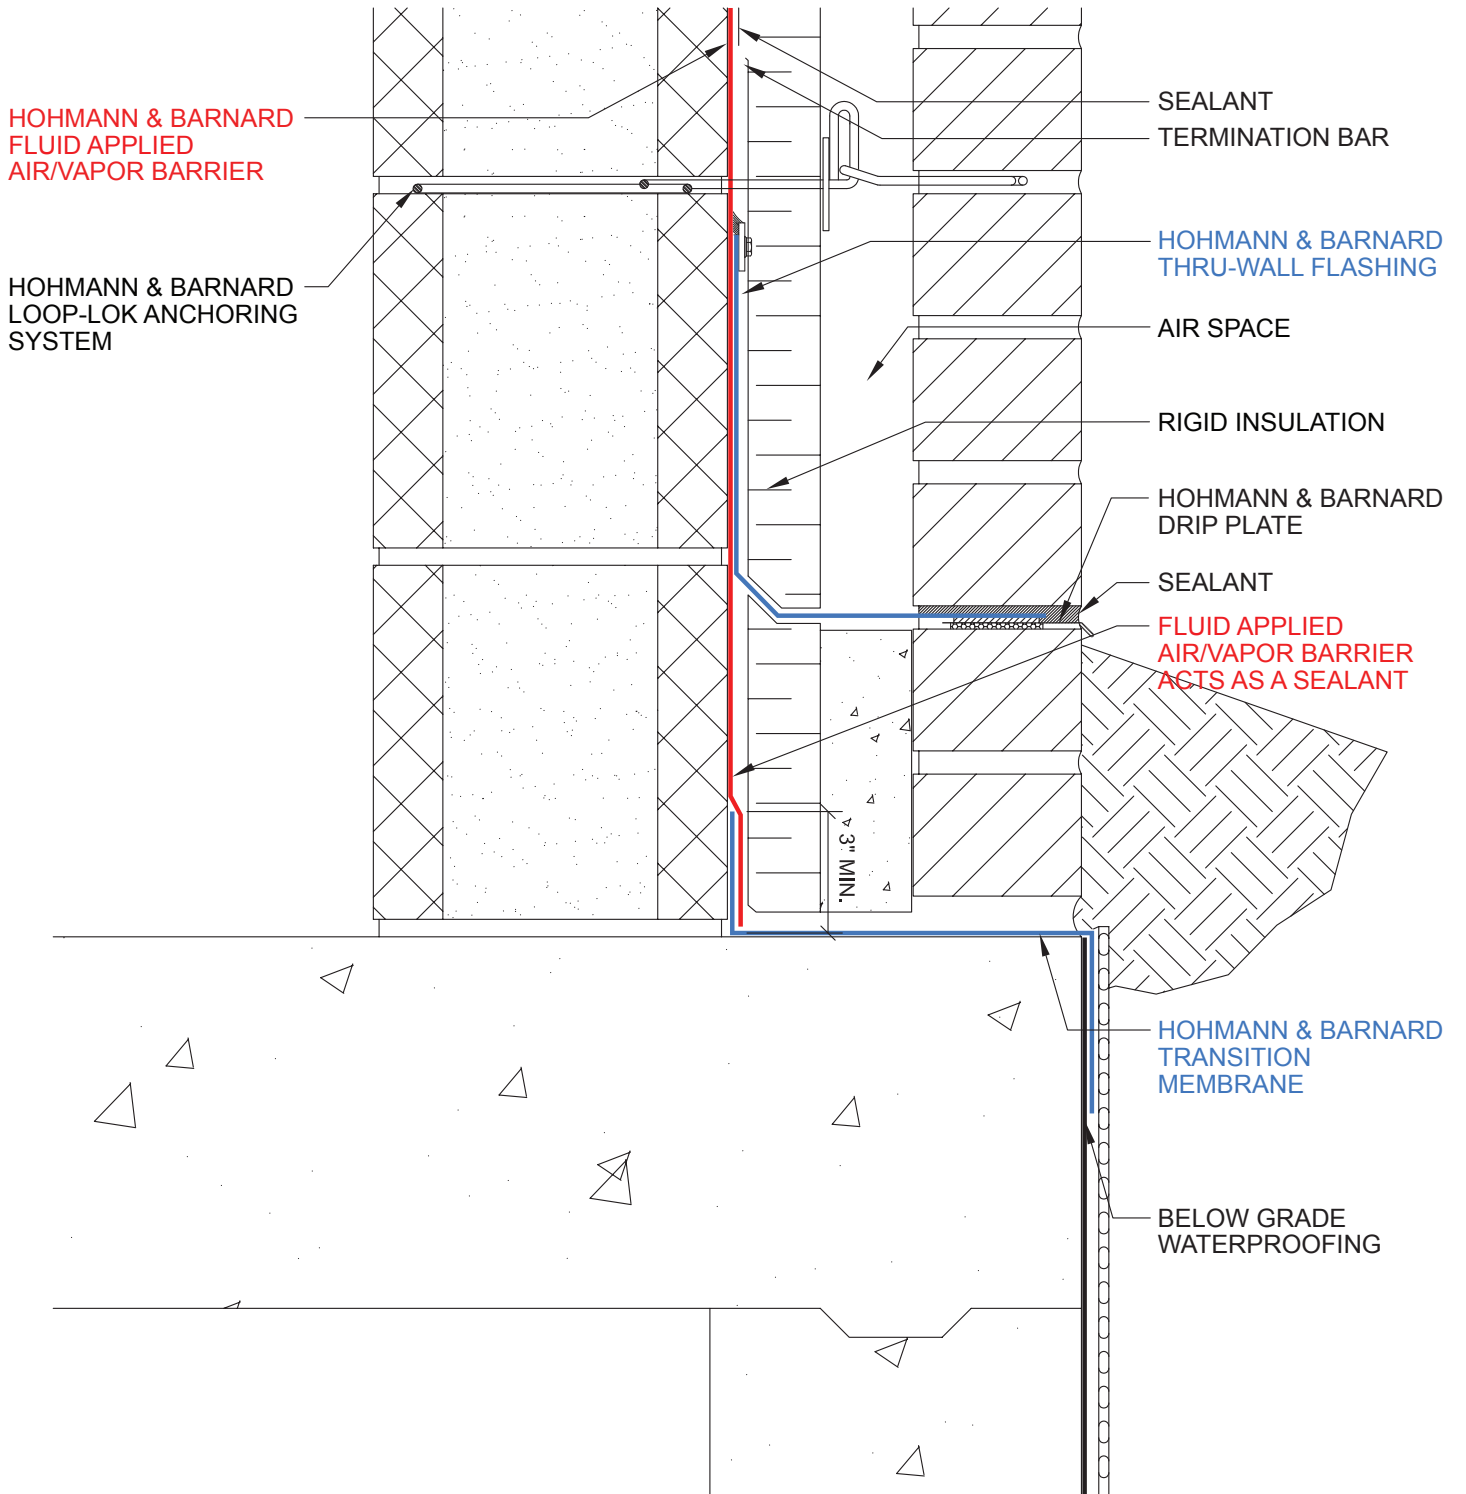


DETAILS - Foundation Wall - Option 1a

Not To Scale

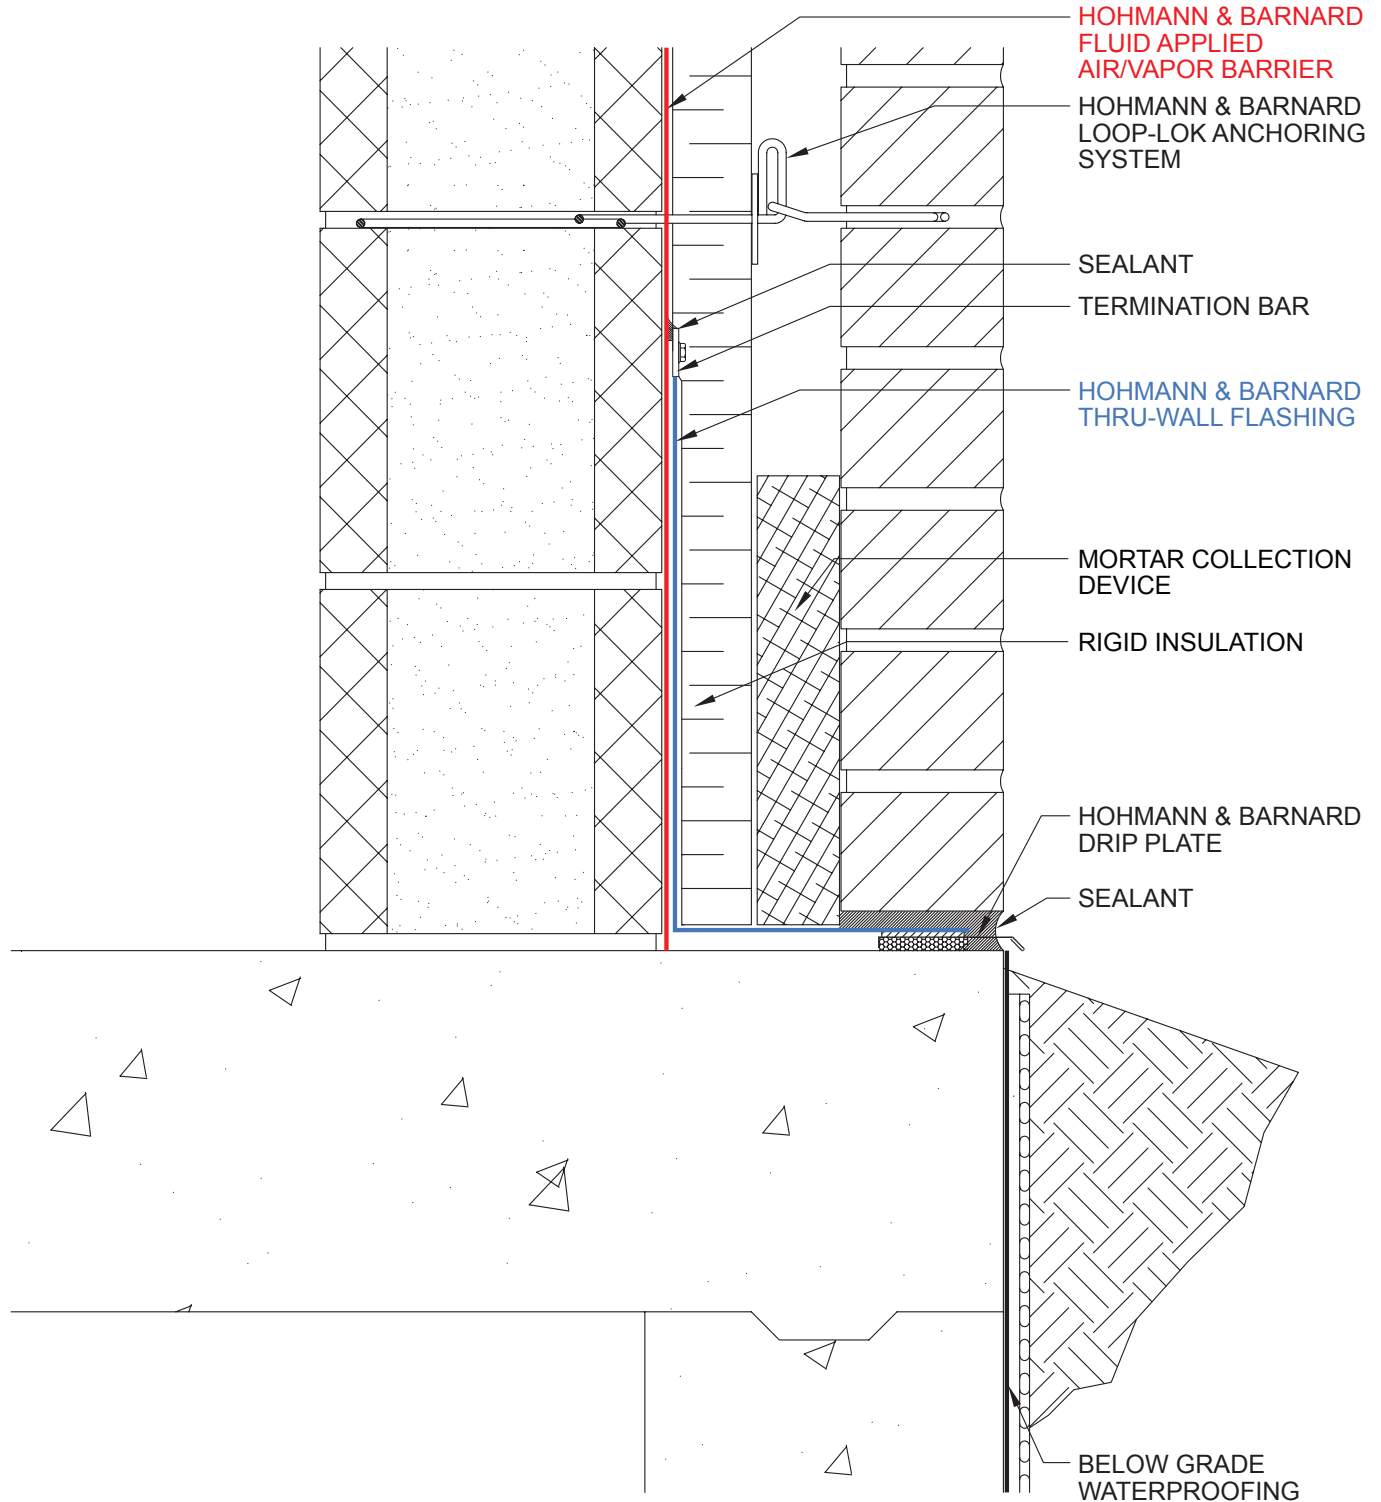


DETAILS - Window Sill - CMU - Option 1

Not to Scale

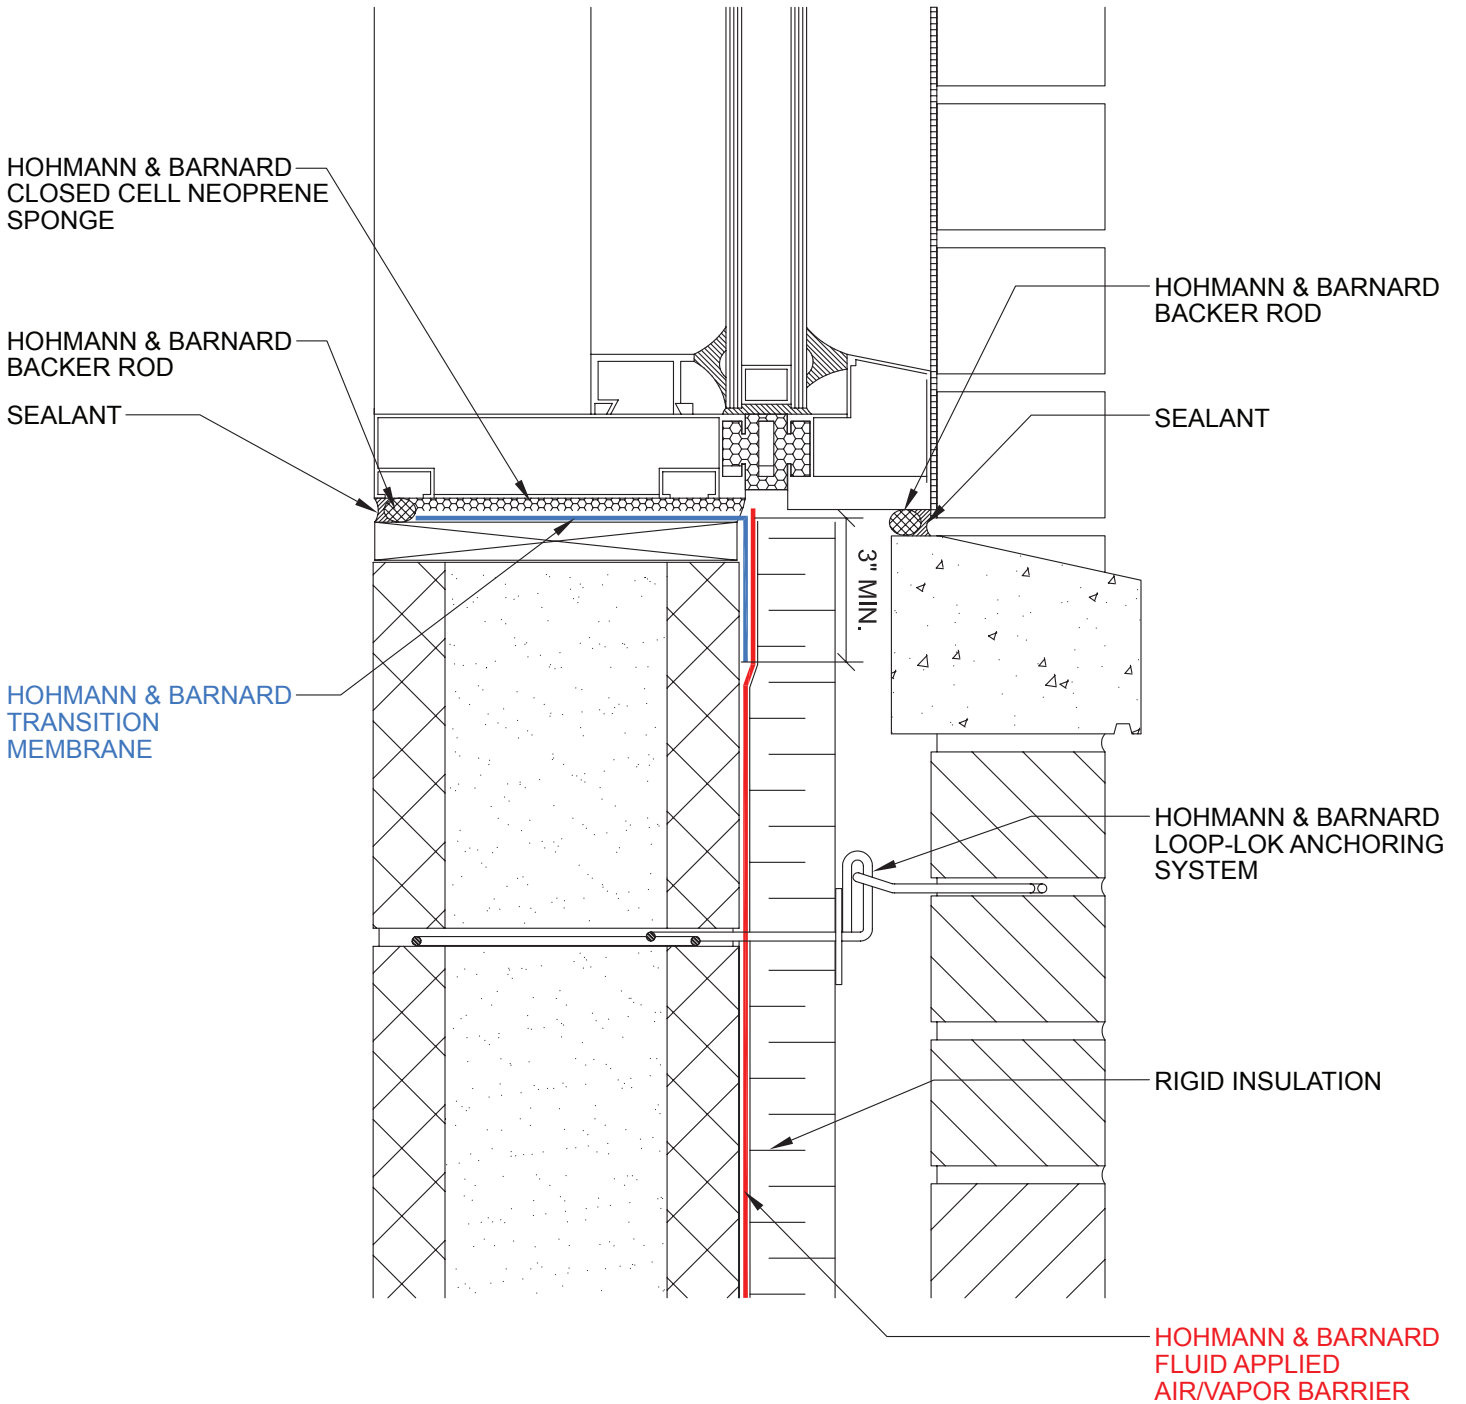

DETAILS - Window Jamb - CMU - Option 1

Not to Scale

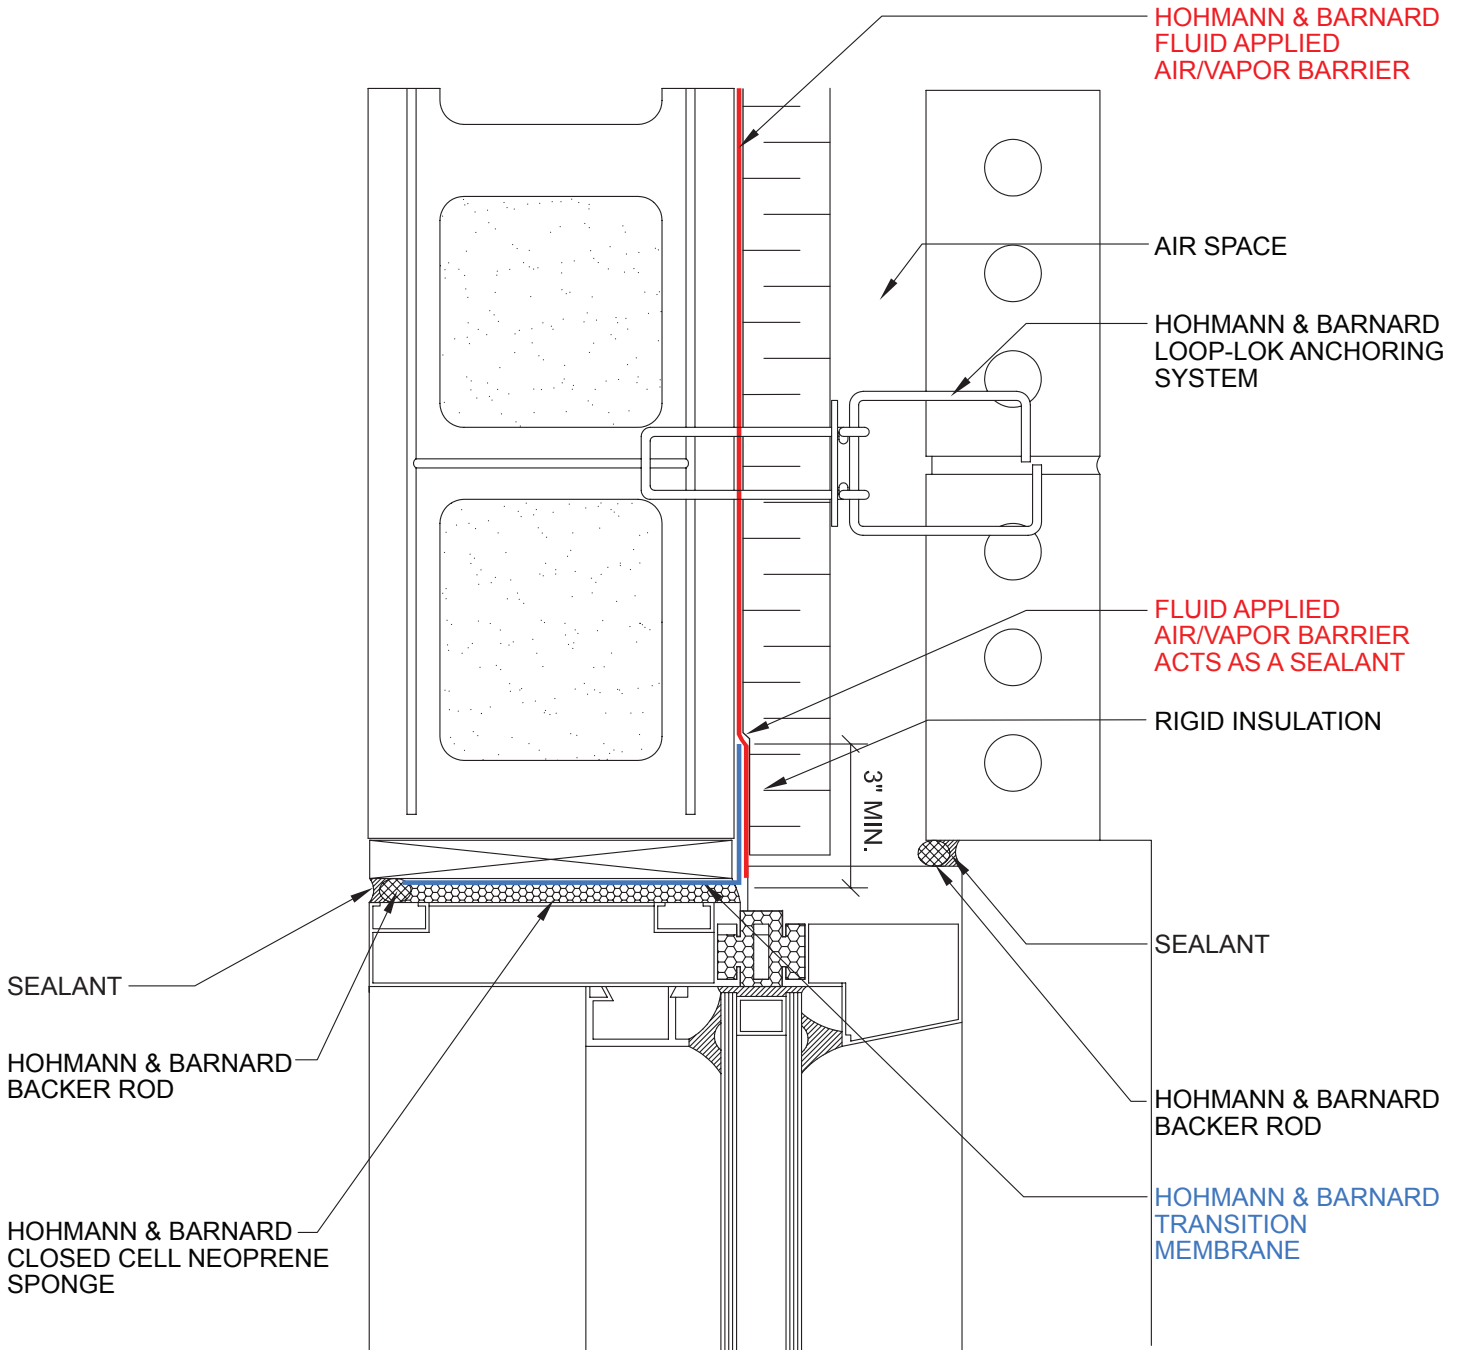

PLAN VIEW